



South Elevation

SCALE 1 : 75 Metric
11x17 sheet

3666 Crystal Beach



notes

disclaimer

do not scale drawings, verify all dimensions and information prior to construction report any errors and/or discrepancies to the maker of these plans immediately. All construction must meet or exceed all applicable current building codes including all revisions. Contractor shall be responsible for proceeding with work not fully checked or verified on site to ensure intent of the drawings are fully adhered to in regards to the basic design intent.

copyright

all designs are the sole property of "andrew allen hellwig" reproducing, copying of this document shall not be considered in any way unless permission is granted by "andrew allen hellwig" (Designer)

date of issues and revisions

A. - SUBMITTED FOR MINOR VARIANCE
2024-09-23 - AAH

drawing

South Elevation

drawn A.H.


reviewed A.A.H.

plot A.

drawing no.

SP-02

2024-53

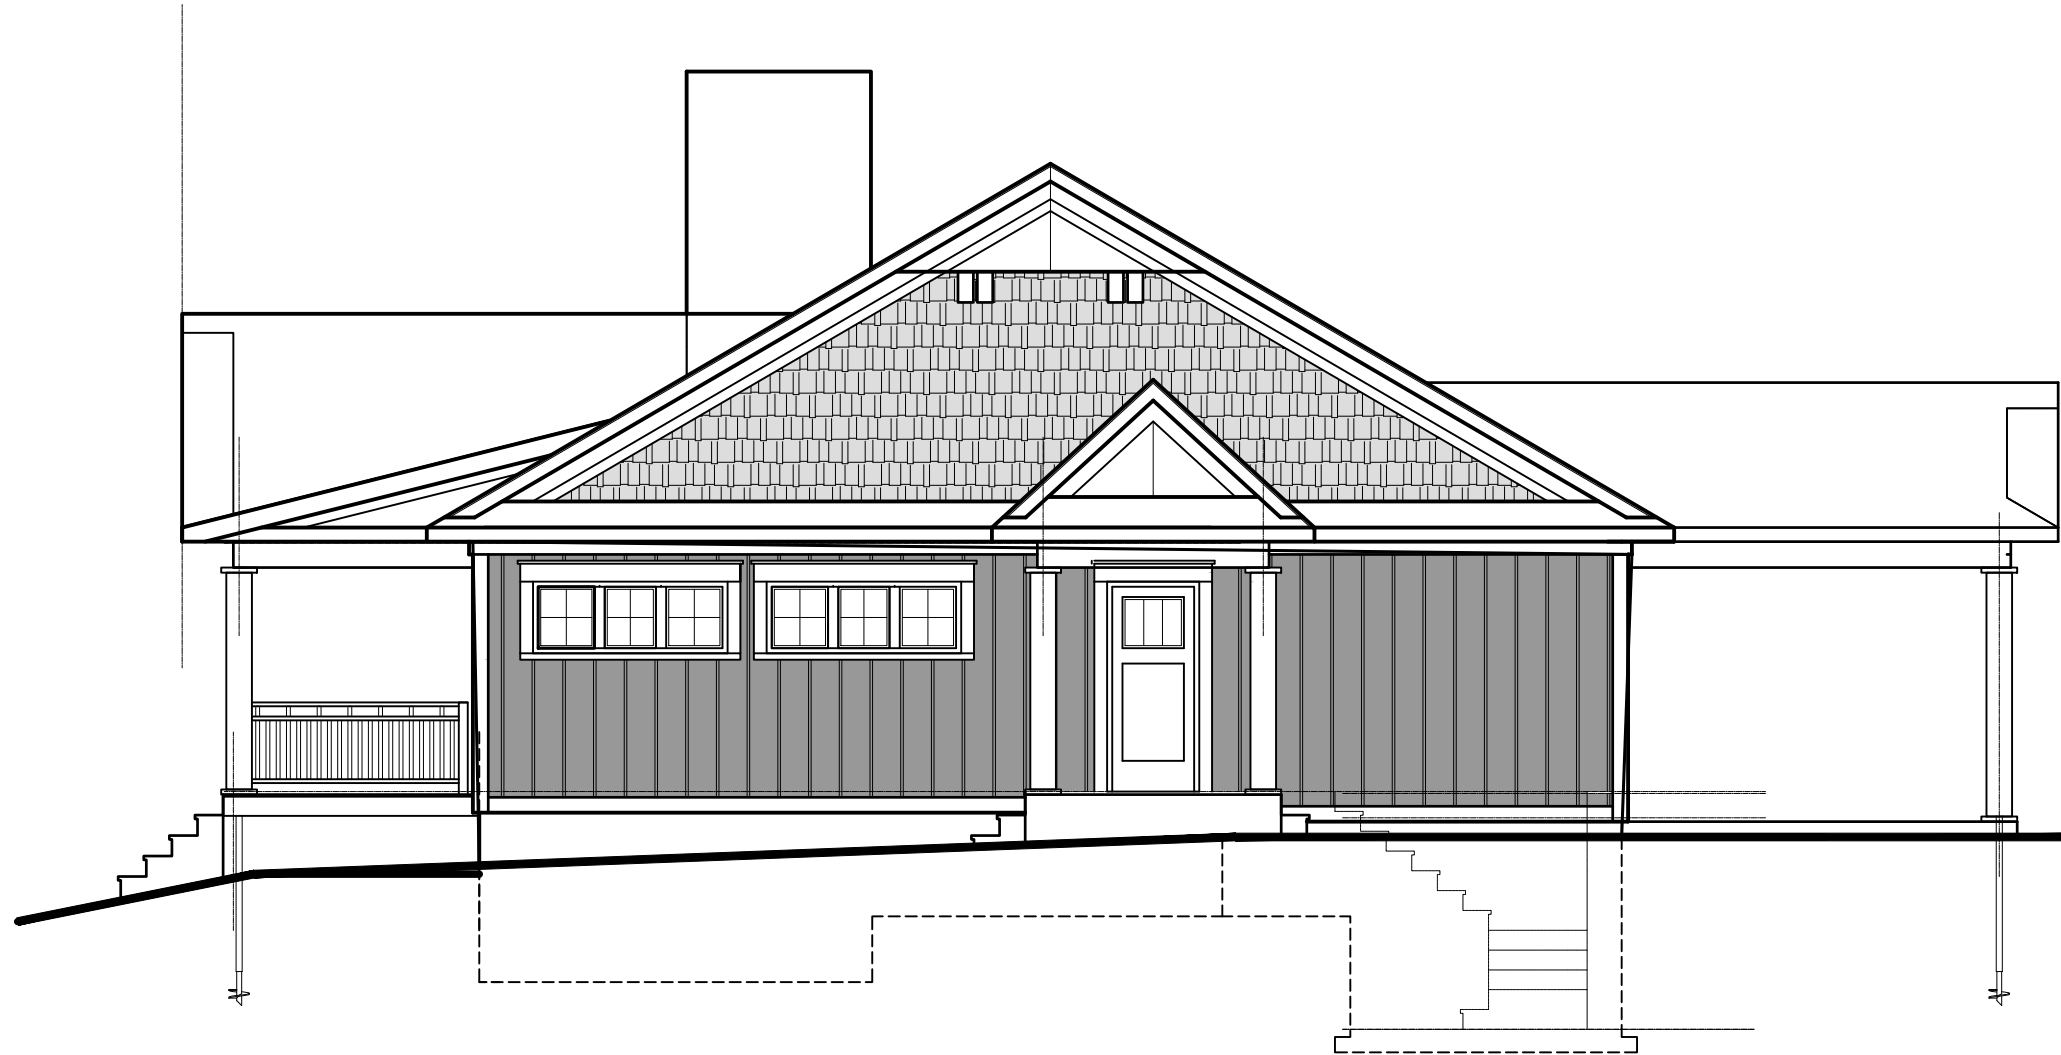

East Elevation

SCALE 1 : 75 Metric
11x17 sheet

3666 Crystal Beach



notes

disclaimer

do not scale drawings, verify all dimensions and information prior to construction report any errors and/or discrepancies to the maker of these plans immediately. All construction must meet or exceed all applicable current building codes including all revisions. Contractor shall be responsible for proceeding with work not fully checked or verified on site to ensure intent of the drawings are fully adhered to in regards to the basic design intent.

copyright

all designs are the sole property of "andrew allen hellwig" reproducing, copying of this document shall not be considered in any way unless permission is granted by "andrew allen hellwig" (Designer)

date of issues and revisions

A. - SUBMITTED FOR MINOR VARIANCE
2024-09-23 - AAH

drawing

East Elevation

drawn A.H.


reviewed A.A.H.

plot A.

drawing no.

SP-03

2024-53

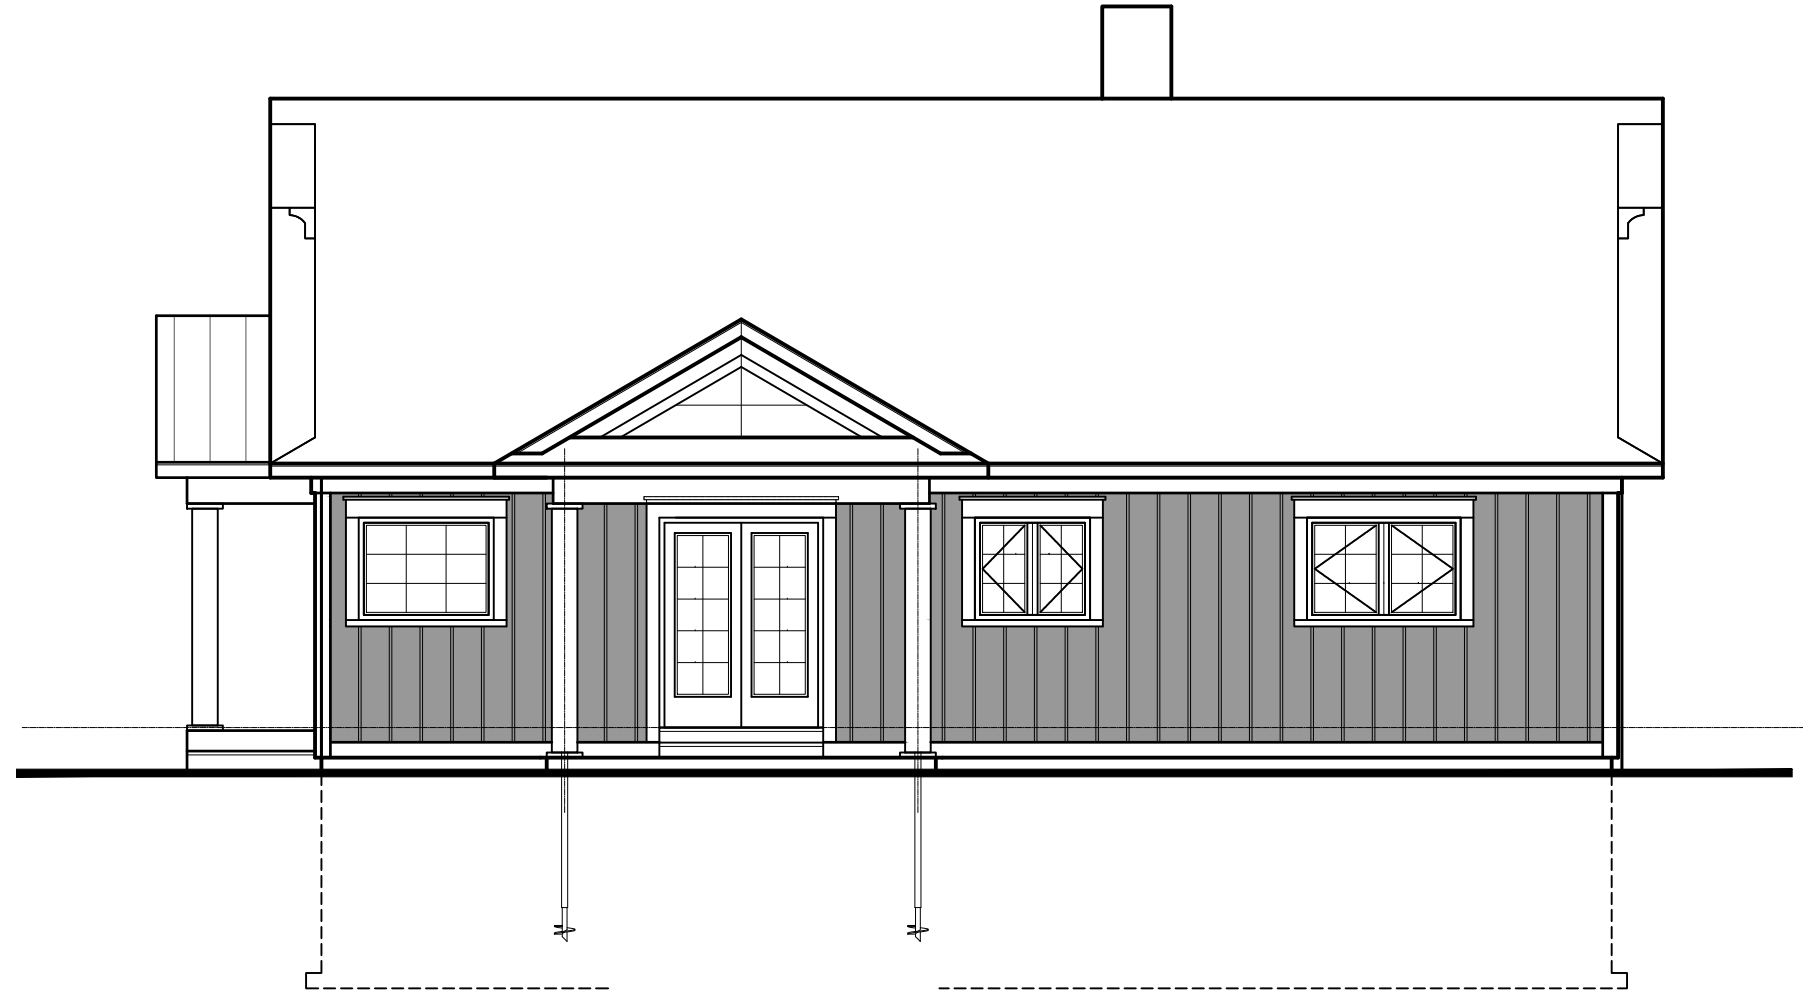

North Elevation

SCALE 1 : 75 Metric
11x17 sheet

3666 Crystal Beach



notes

disclaimer
do not scale drawings, verify all dimensions and information prior to construction report any errors and/or discrepancies to the maker of these plans immediately. All construction must meet or exceed all applicable current building codes including all revisions. Contractor shall be responsible for proceeding with work not fully checked or verified on site to ensure intent of the drawings are fully adhered to in regards to the basic design intent.


copyright
all designs are the sole property of "andrew allen hellwig" reproducing, copying of this document shall not be considered in any way unless permission is granted by "andrew allen hellwig" (Designer)

date of issues and revisions
A. - SUBMITTED FOR MINOR VARIANCE
2024-09-23 - AAH

drawing

North Elevation

drawn	A.H.	drawing no.	
reviewed	A.A.H.		SP-04
plot	A.		2024-53

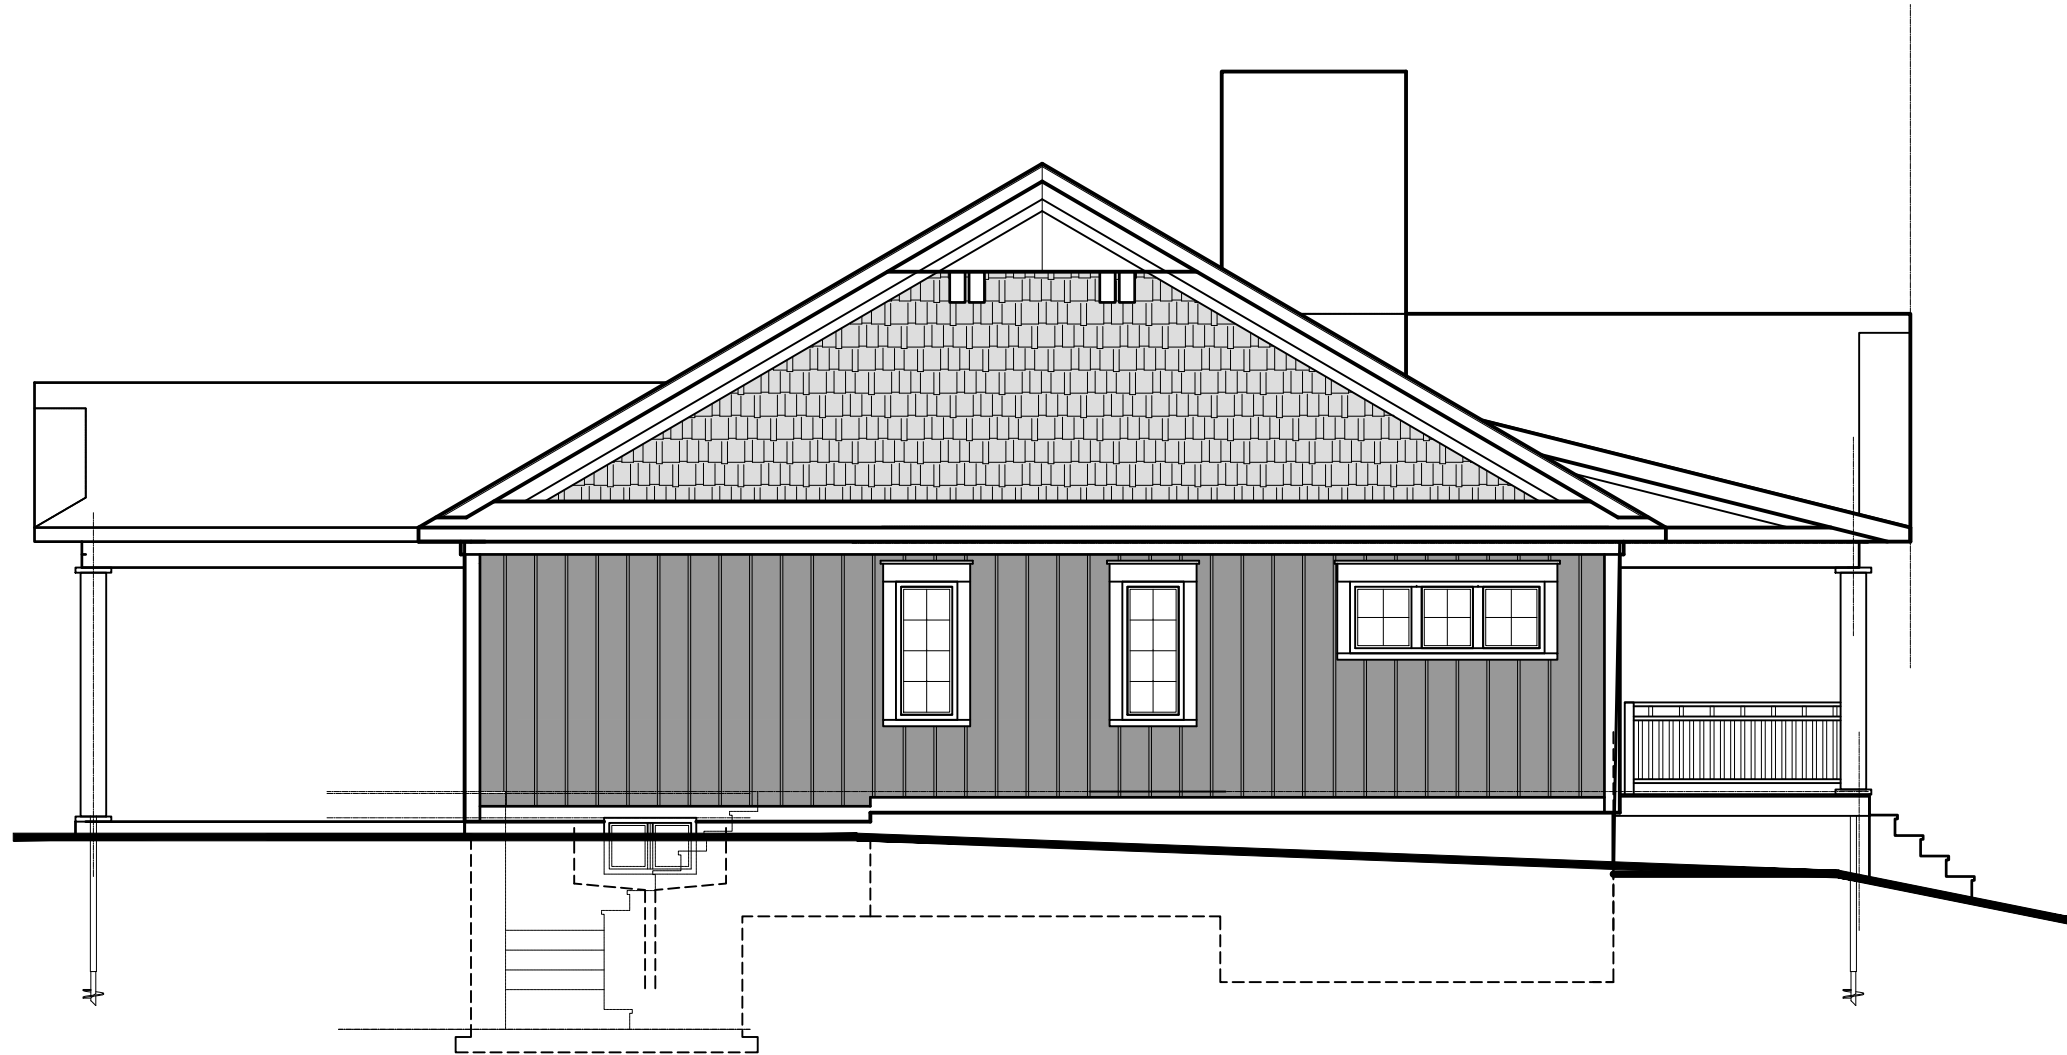

West Elevation

SCALE 1 : 75 Metric
11x17 sheet

3666 Crystal Beach



notes

disclaimer

do not scale drawings, verify all dimensions and information prior to construction report any errors and/or discrepancies to the maker of these plans immediately. All construction must meet or exceed all applicable current building codes including all revisions. Contractor shall be responsible for proceeding with work not fully checked or verified on site to ensure intent of the drawings are fully adhered to in regards to the basic design intent.

copyright

all designs are the sole property of "andrew allen hellwig" reproducing, copying of this document shall not be considered in any way unless permission is granted by "andrew allen hellwig" (Designer)

date of issues and revisions

A. - SUBMITTED FOR MINOR VARIANCE
2024-09-23 - AAH

drawing

West Elevation

drawn A.H.

reviewed A.A.H.

plot A.

drawing no.

SP-05

2024-53