




LEWIS
STREET

SITE STATS - RM2 ZONE		
11 LEWIS STREET, FORT ERIE		
LOT COVERAGE:		
TOTAL LOT AREA	- 1,011.37 sm	100%
TOTAL LOT COVERAGE		
[LIVING AREA	- 253.04 sm	25.02%
[FRONT COV PORCH	- 5.23 sm	0.52%
[FRONT PORCH STEPS	- 3.01 sm	0.30%
DRIVEWAY/PARKING	- 418.83 sm	41.41%
LANDSCAPE AREA	- 331.32 sm	32.76%

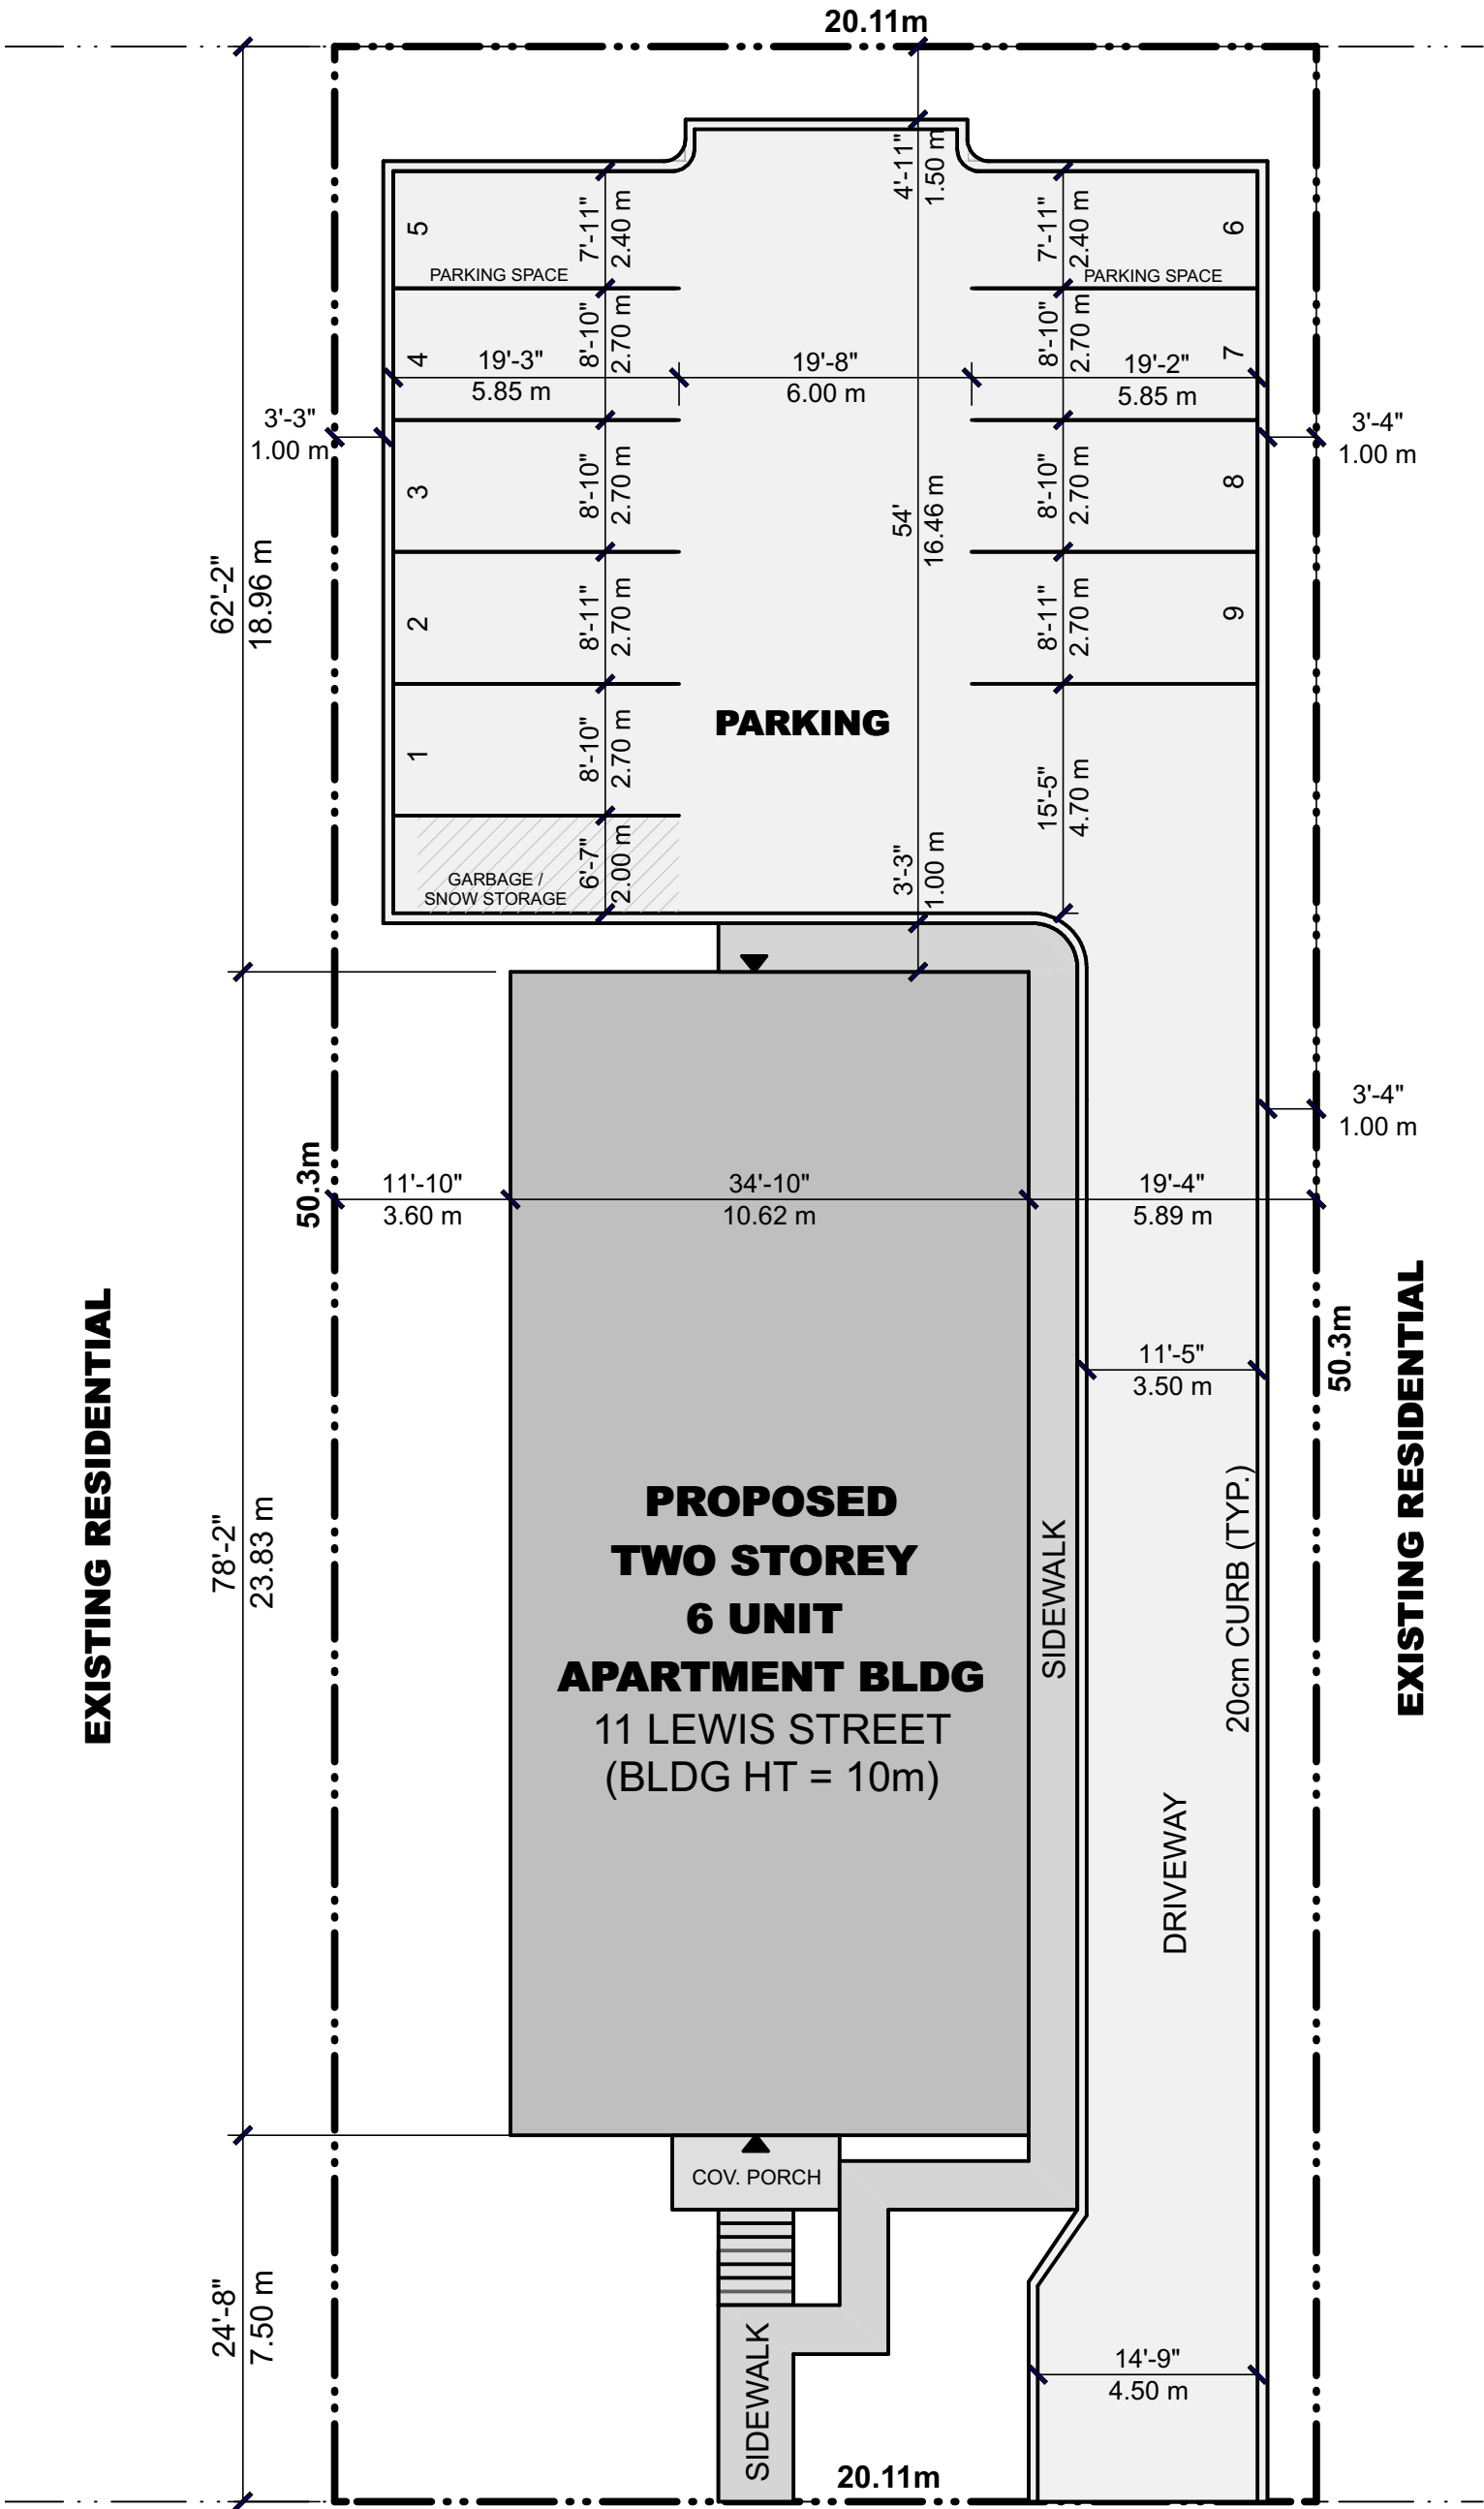

SITE PLAN
SCALE: 1:150



FRONT ELEVATION