





8 3D View (NORTH)




7 3D View (SOUTH)

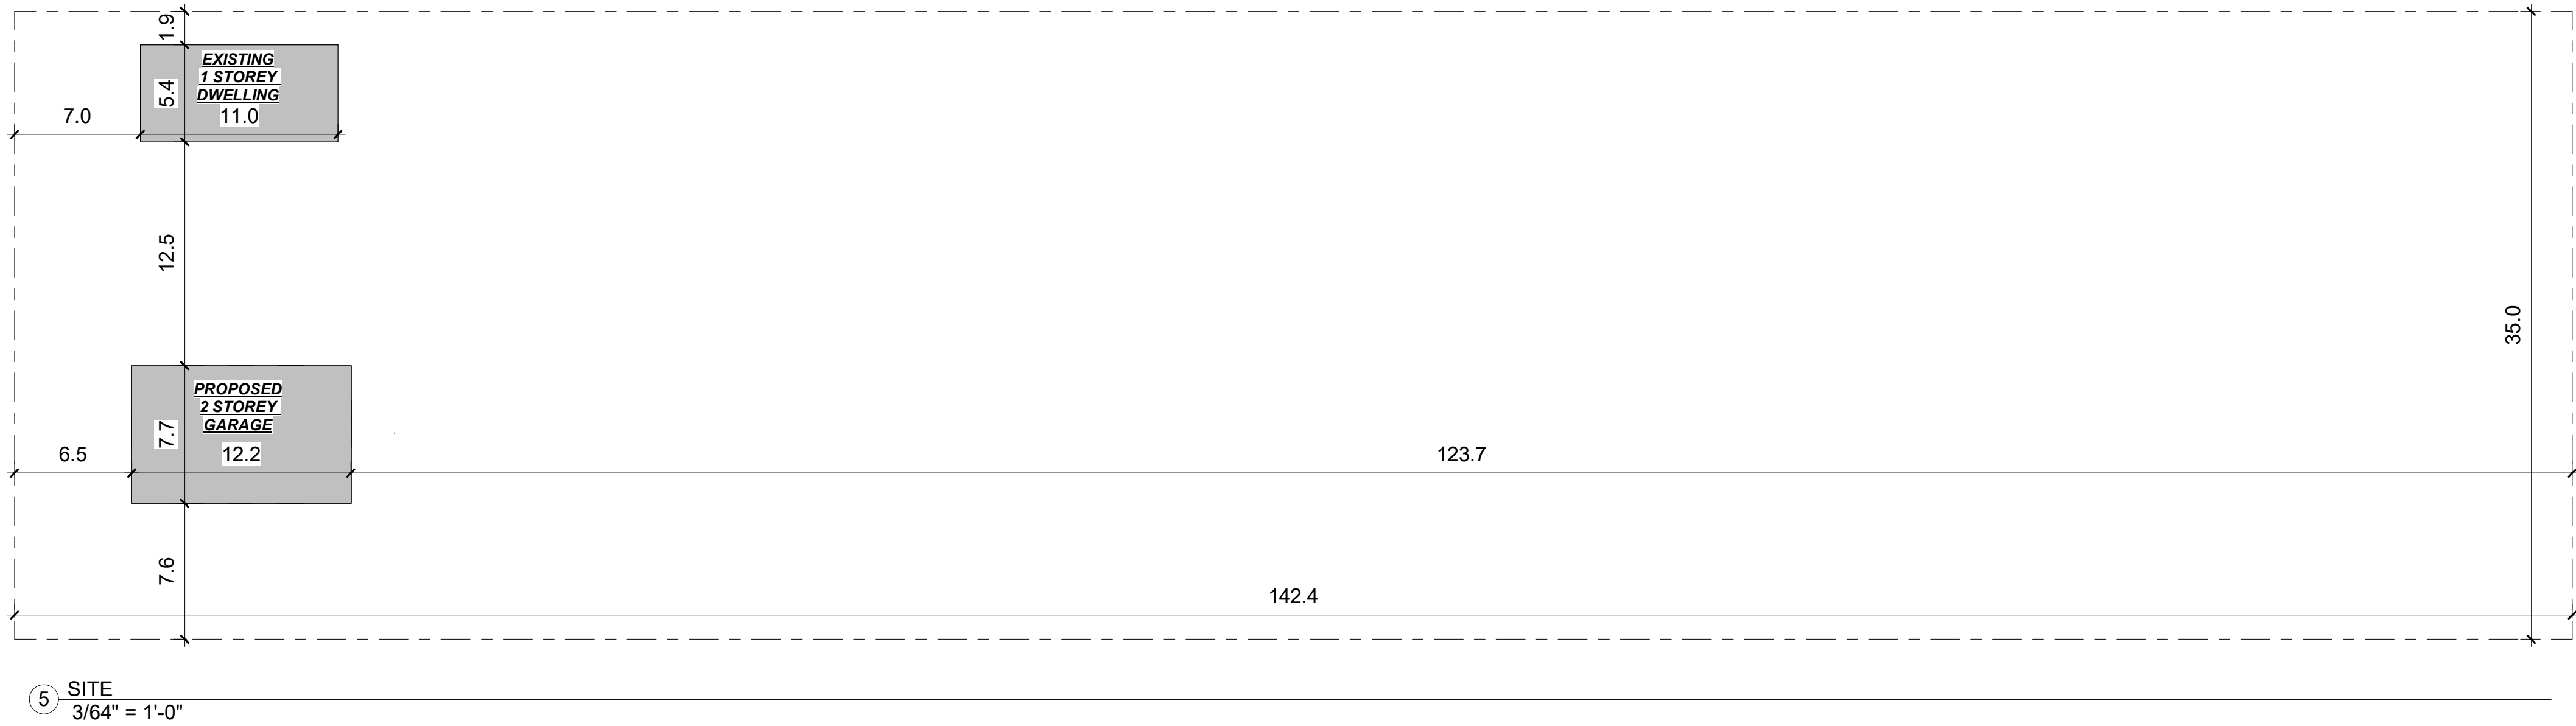


5 SITE
3/64" = 1'-0"

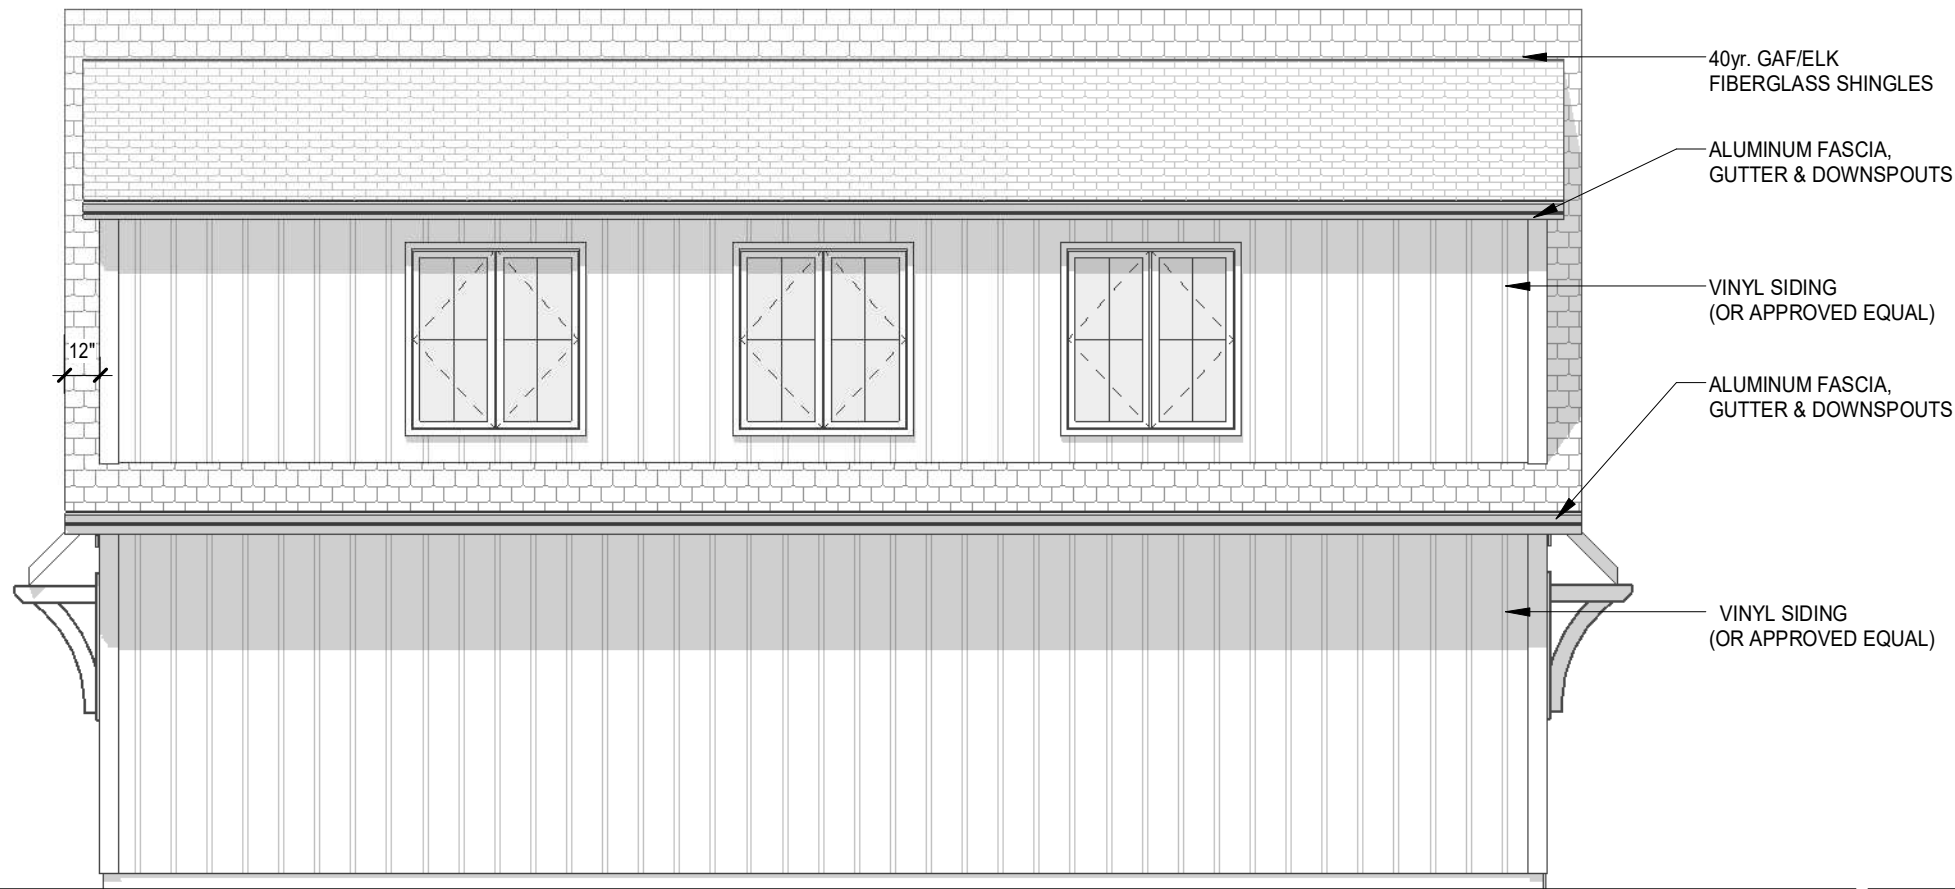


1 NORTH ELEVATION
3/16" = 1'-0"

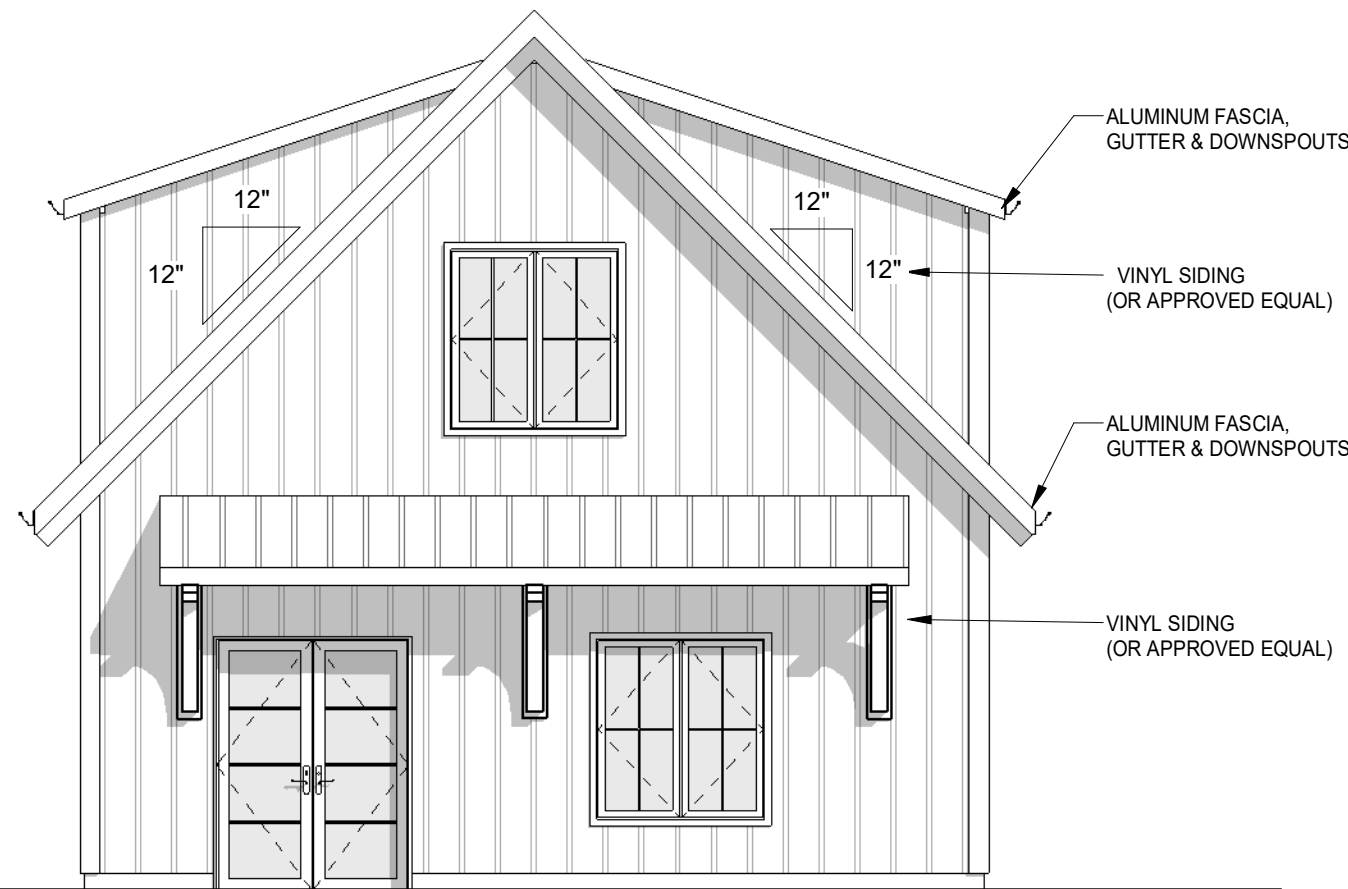


2 EAST ELEVATION
3/16" = 1'-0"

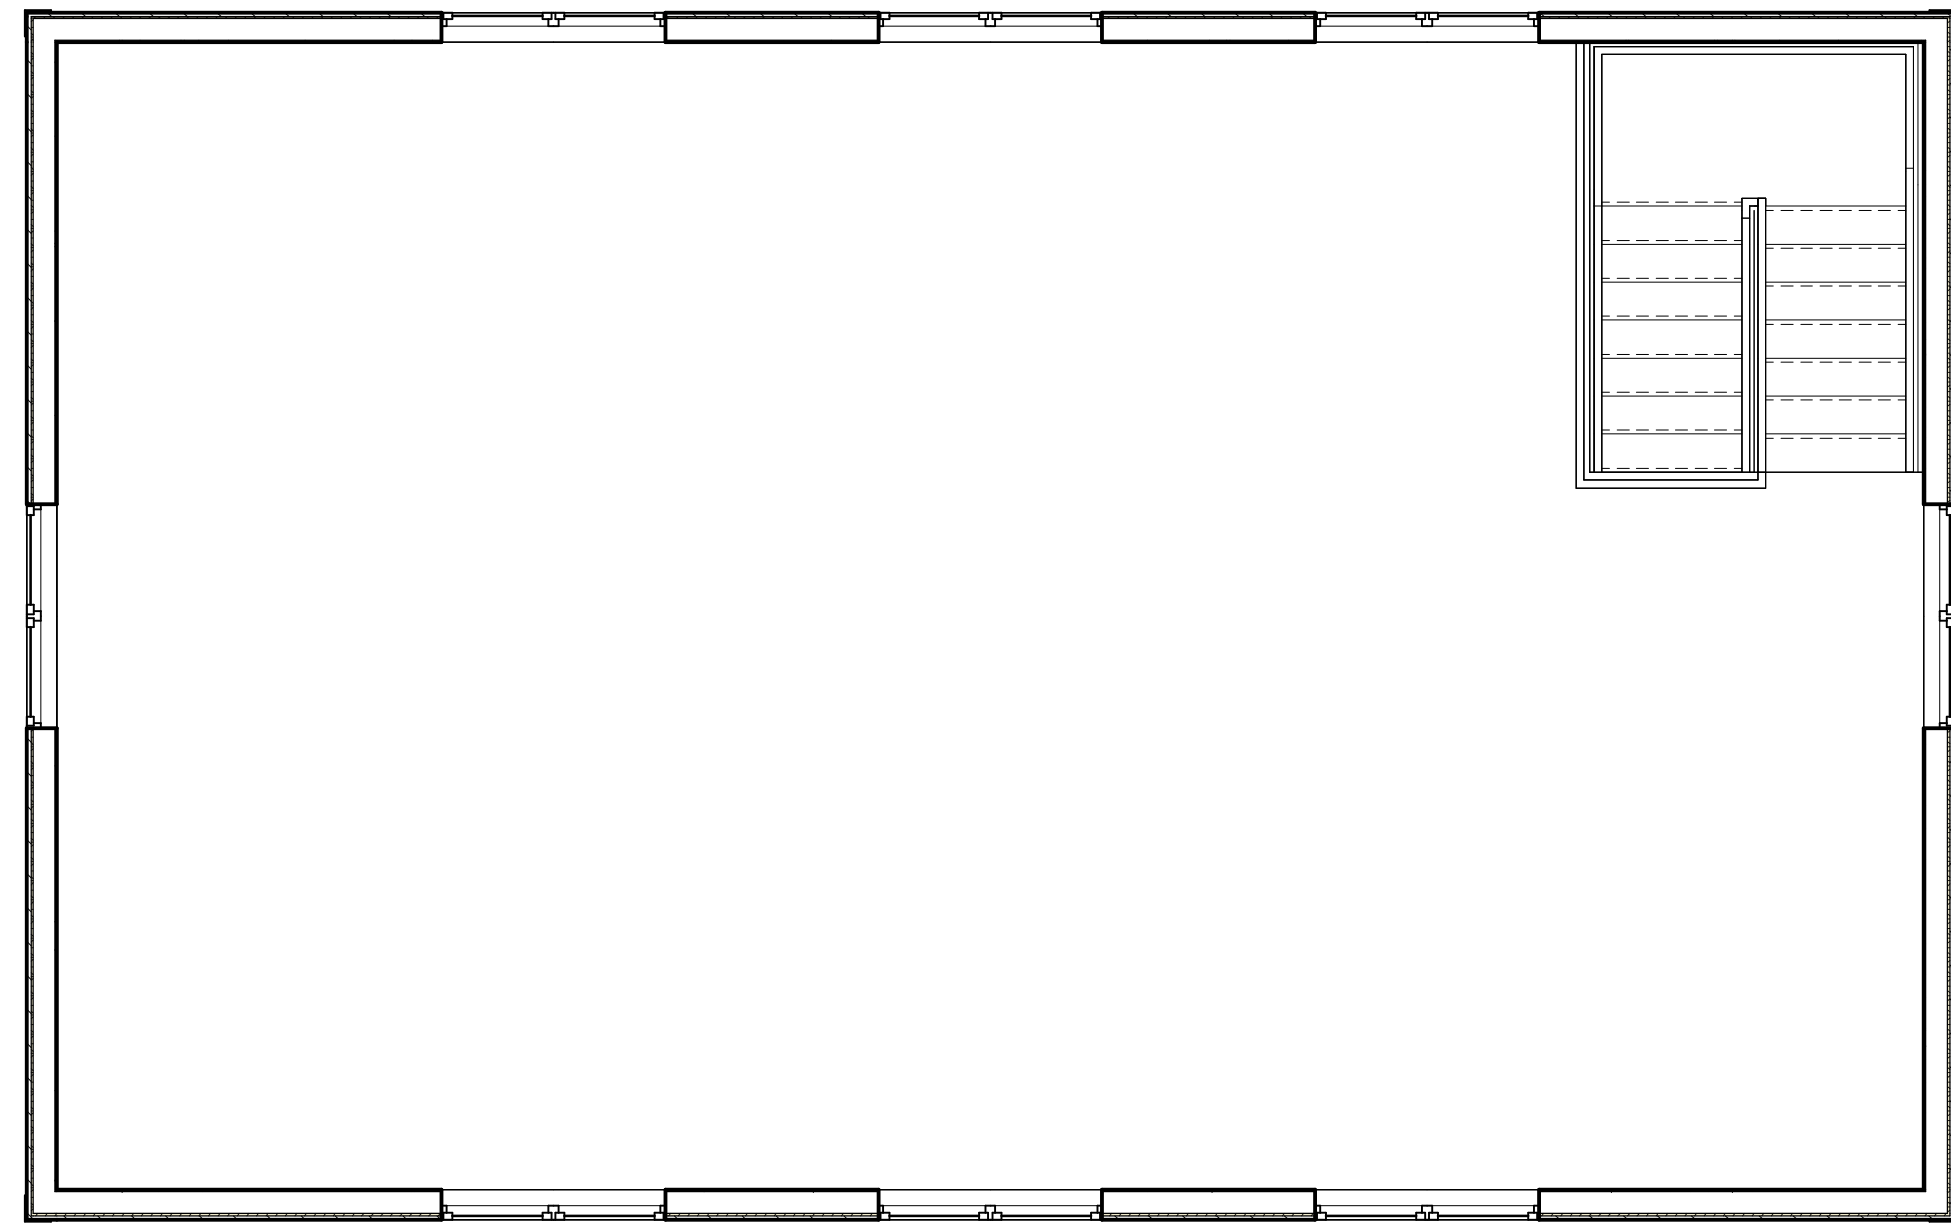


6 CONCEPT - SECOND FLOOR PLAN
1/4" = 1'-0"

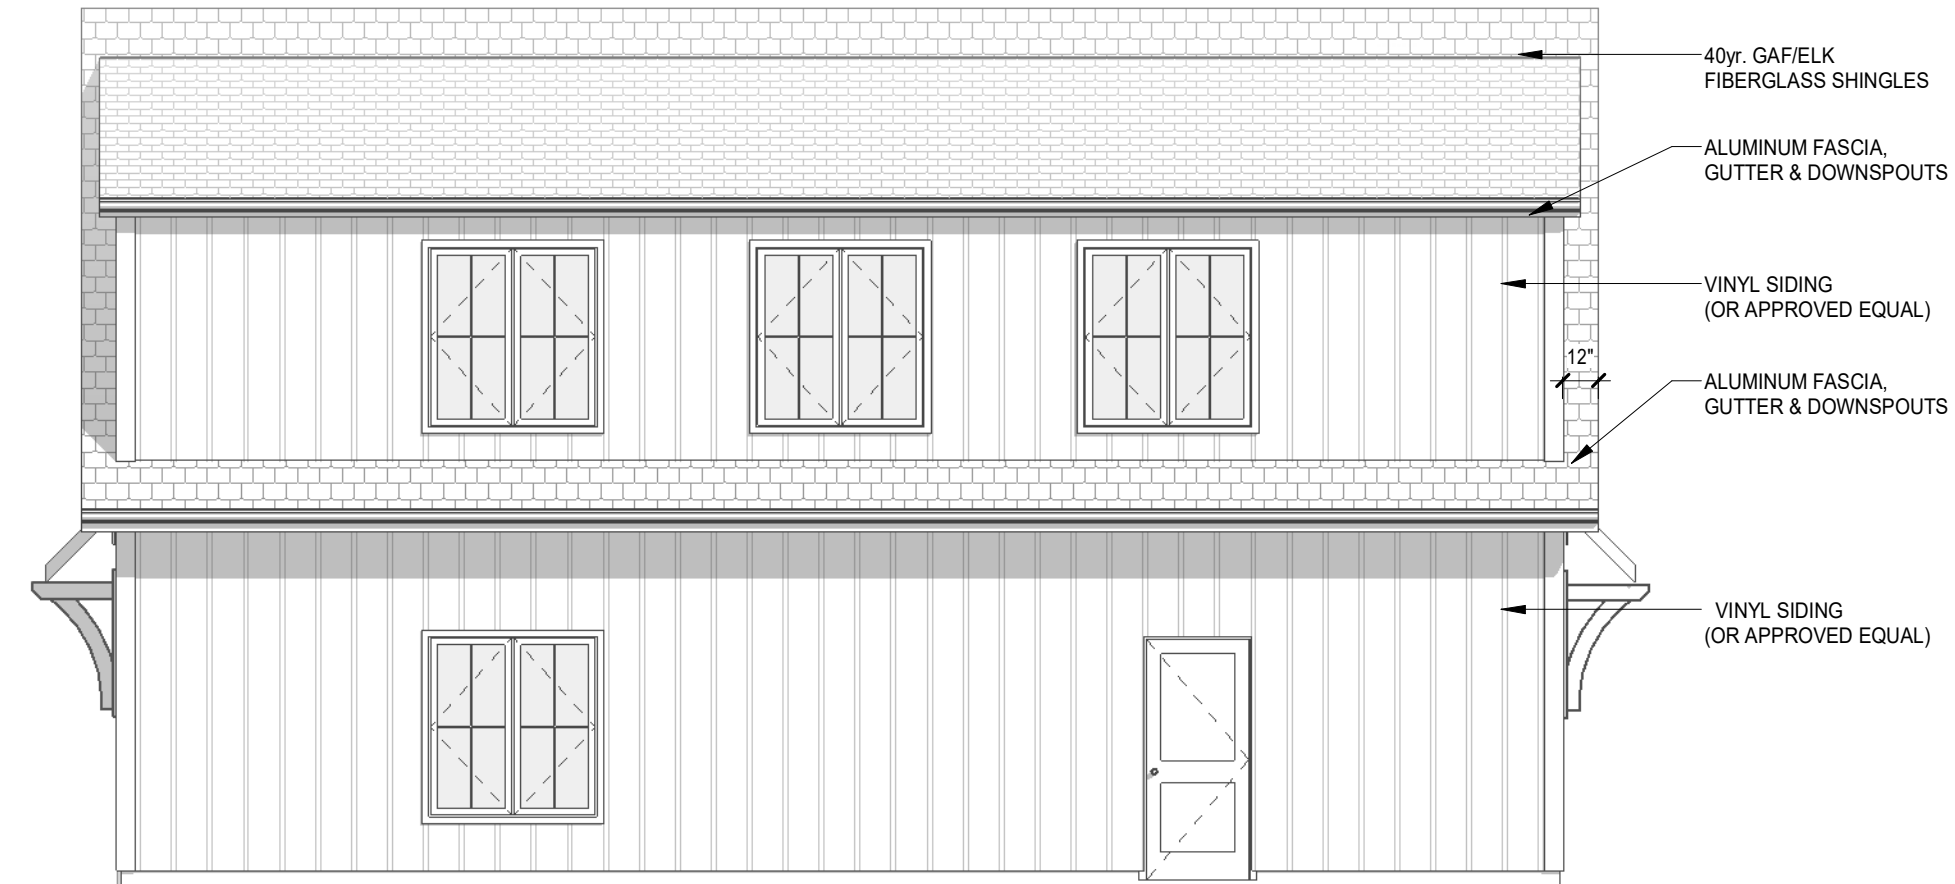


3 SOUTH ELEVATION
3/16" = 1'-0"

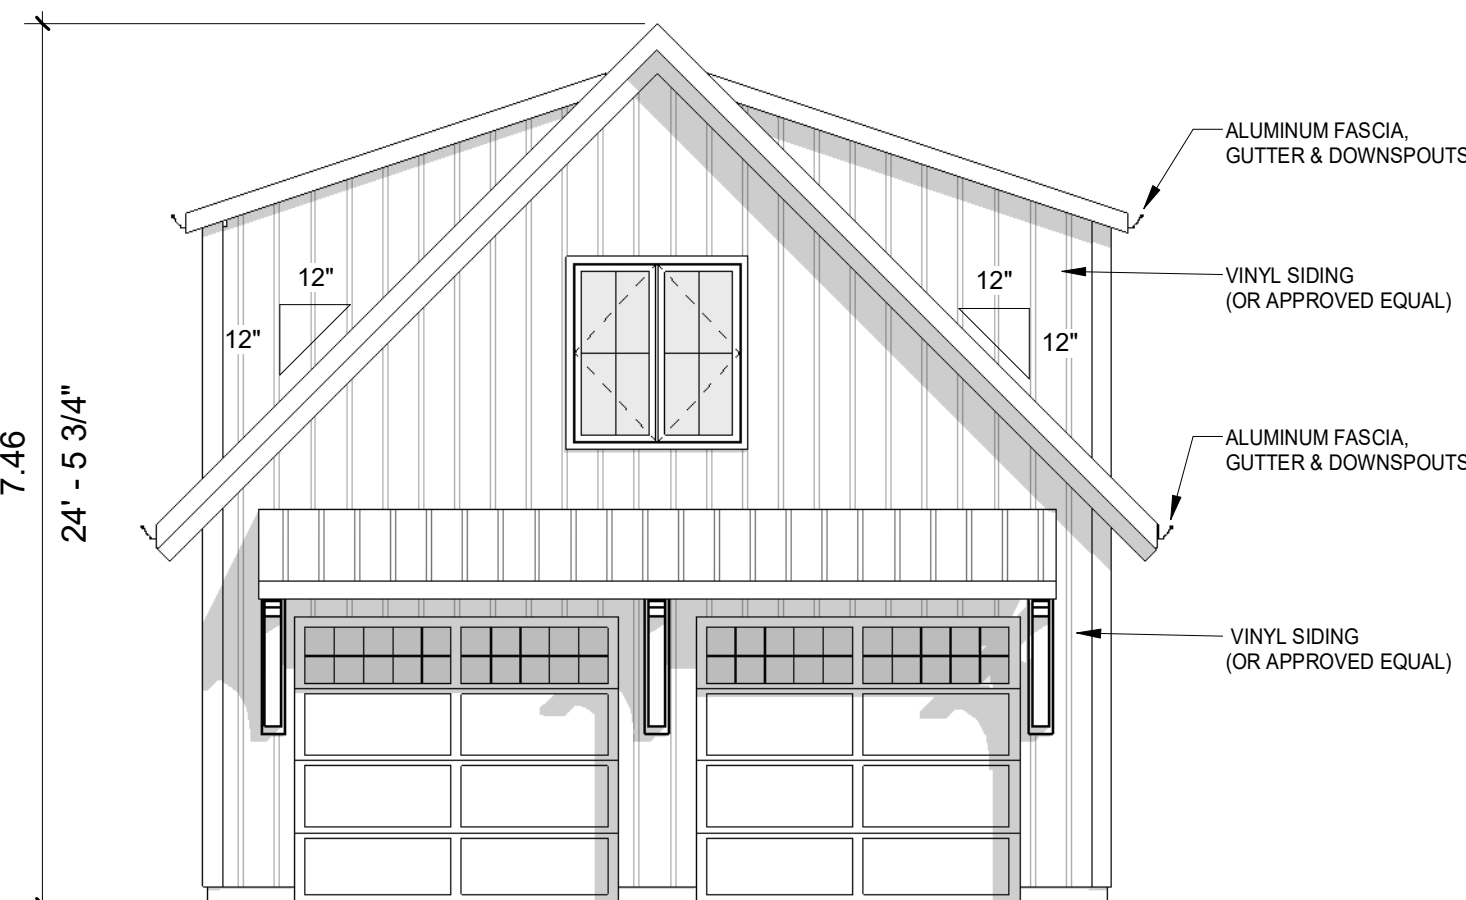

4 WEST ELEVATION 1
3/16" = 1'-0"

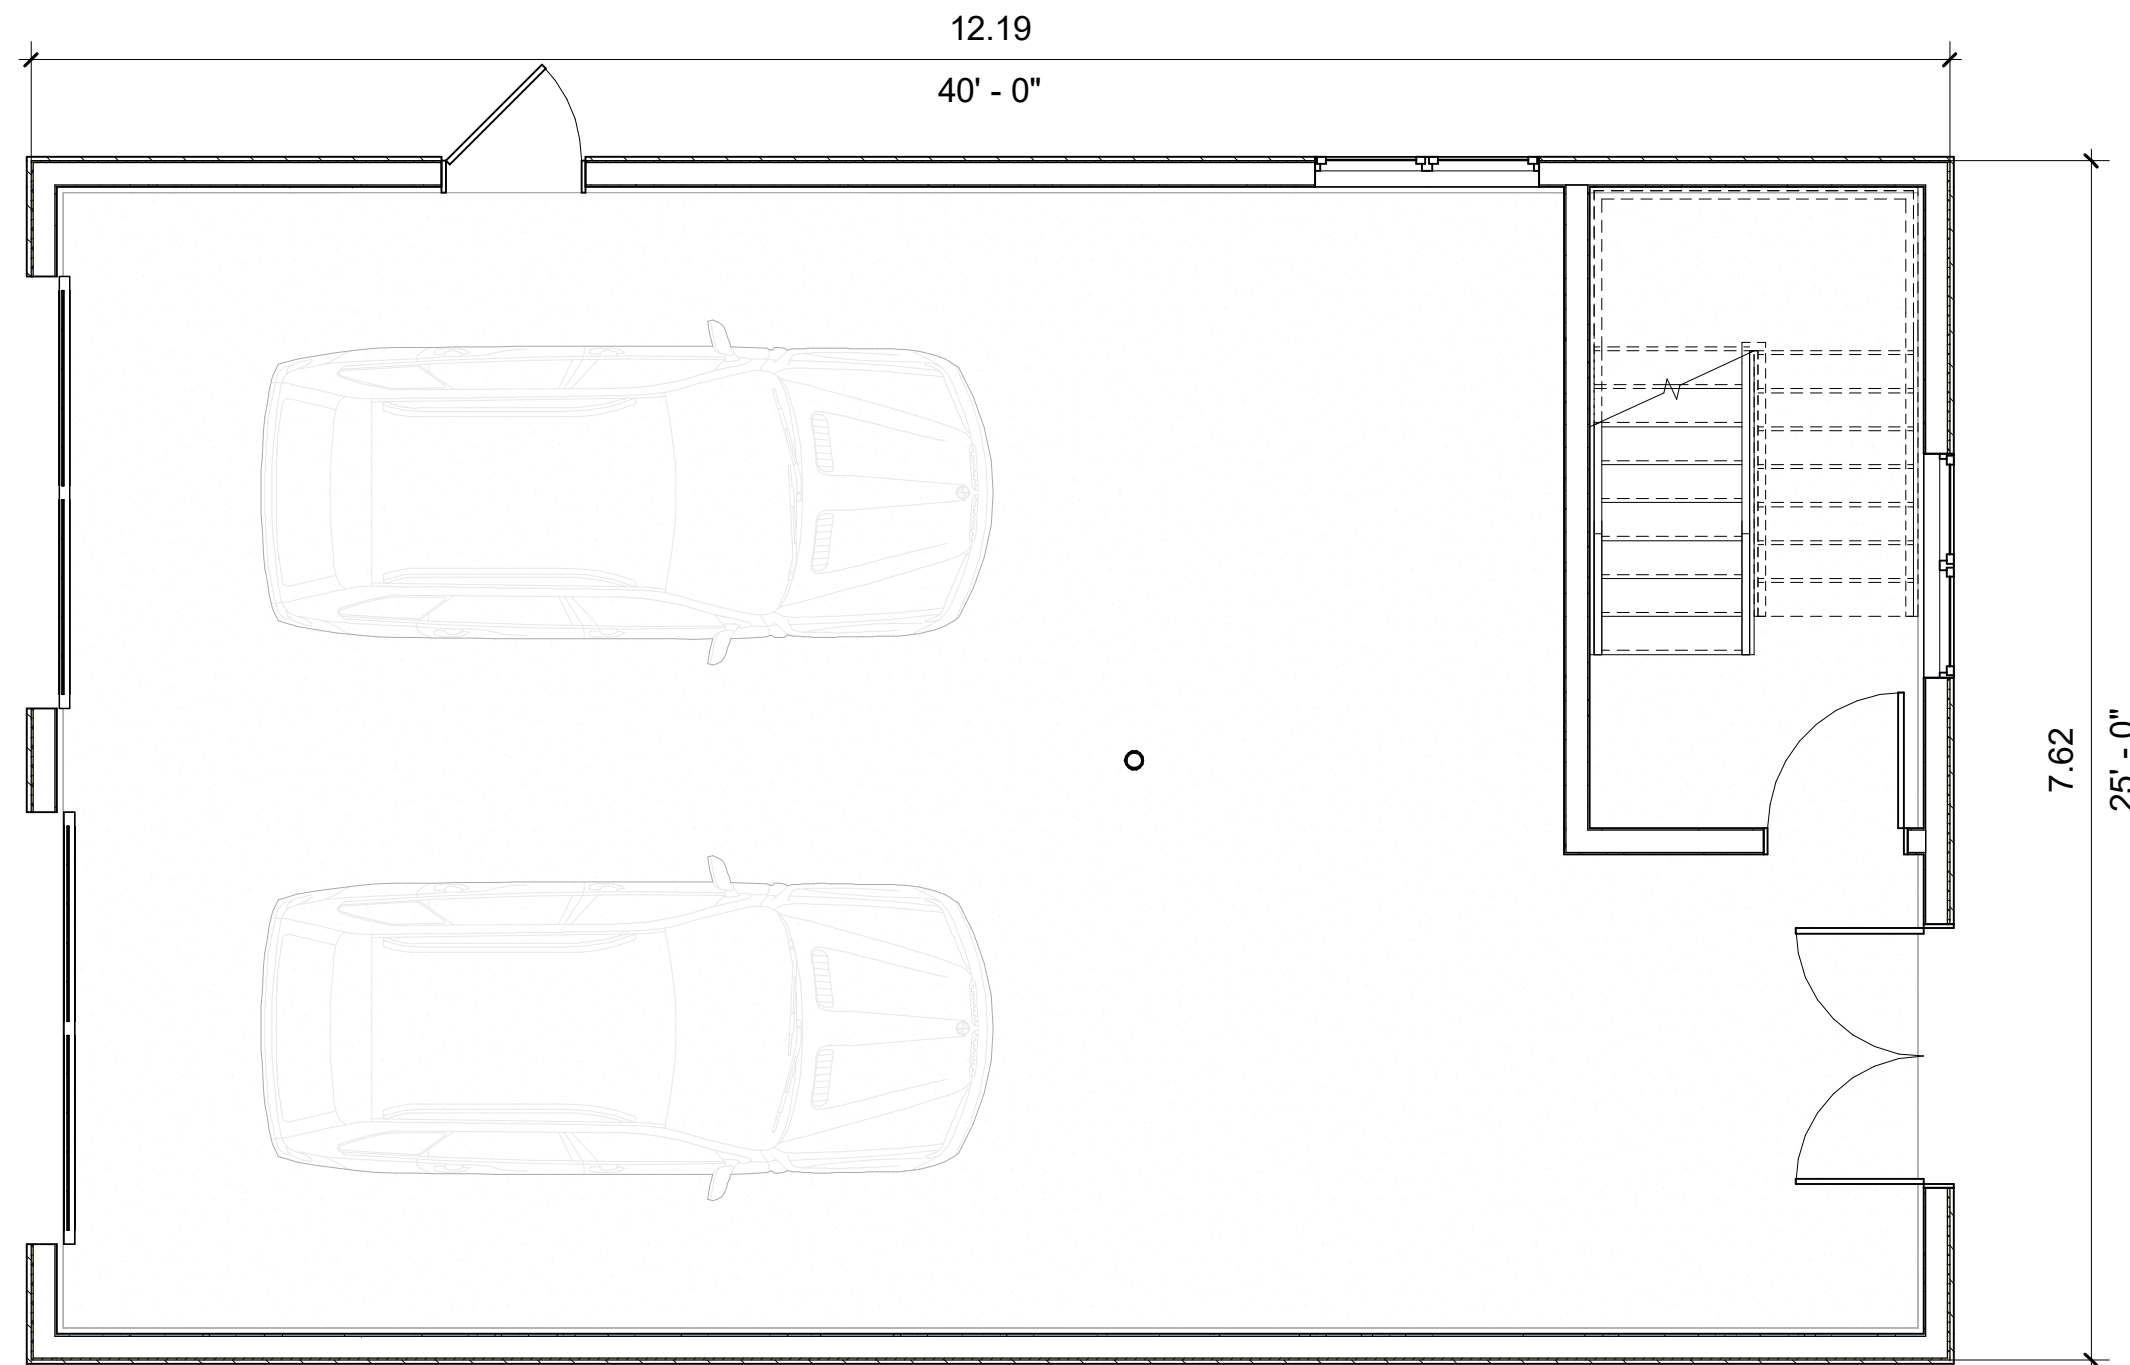

9 CONCEPT - MAIN FLOOR PLAN
1/4" = 1'-0"

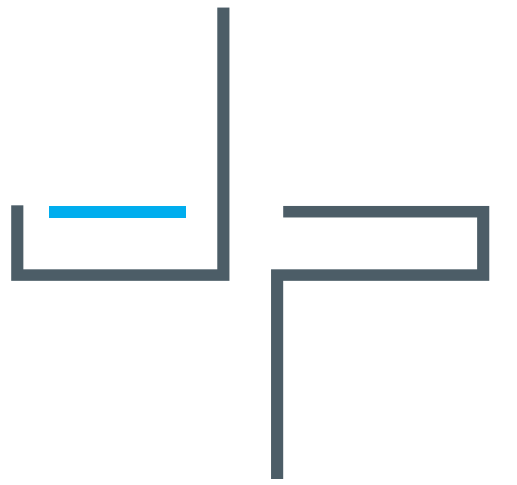

JASON PIZZICARELLA DESIGN - ARCHITECTS INC.
209 RIDGE ROAD N
RIDGEWAY, ONTARIO, L0S 1N0
T. 905-894-8300
e-mail jppizzicarella@jpdesign.ca

CERTIFICATE OF PRACTICE : # 4053

2034 JEWSON STREET, FORT
ERIE, ON

No.	Description	Date

PRELIMINARY DRAWINGS

SHEET TITLE:

GARAGE PLANS

DRAWN BY: JPD DATE: 02/12/24

SCALE: As indicated JOB #: 19048

SHEET NO: A01