


# PDS-28-2024 APPENDIX 3

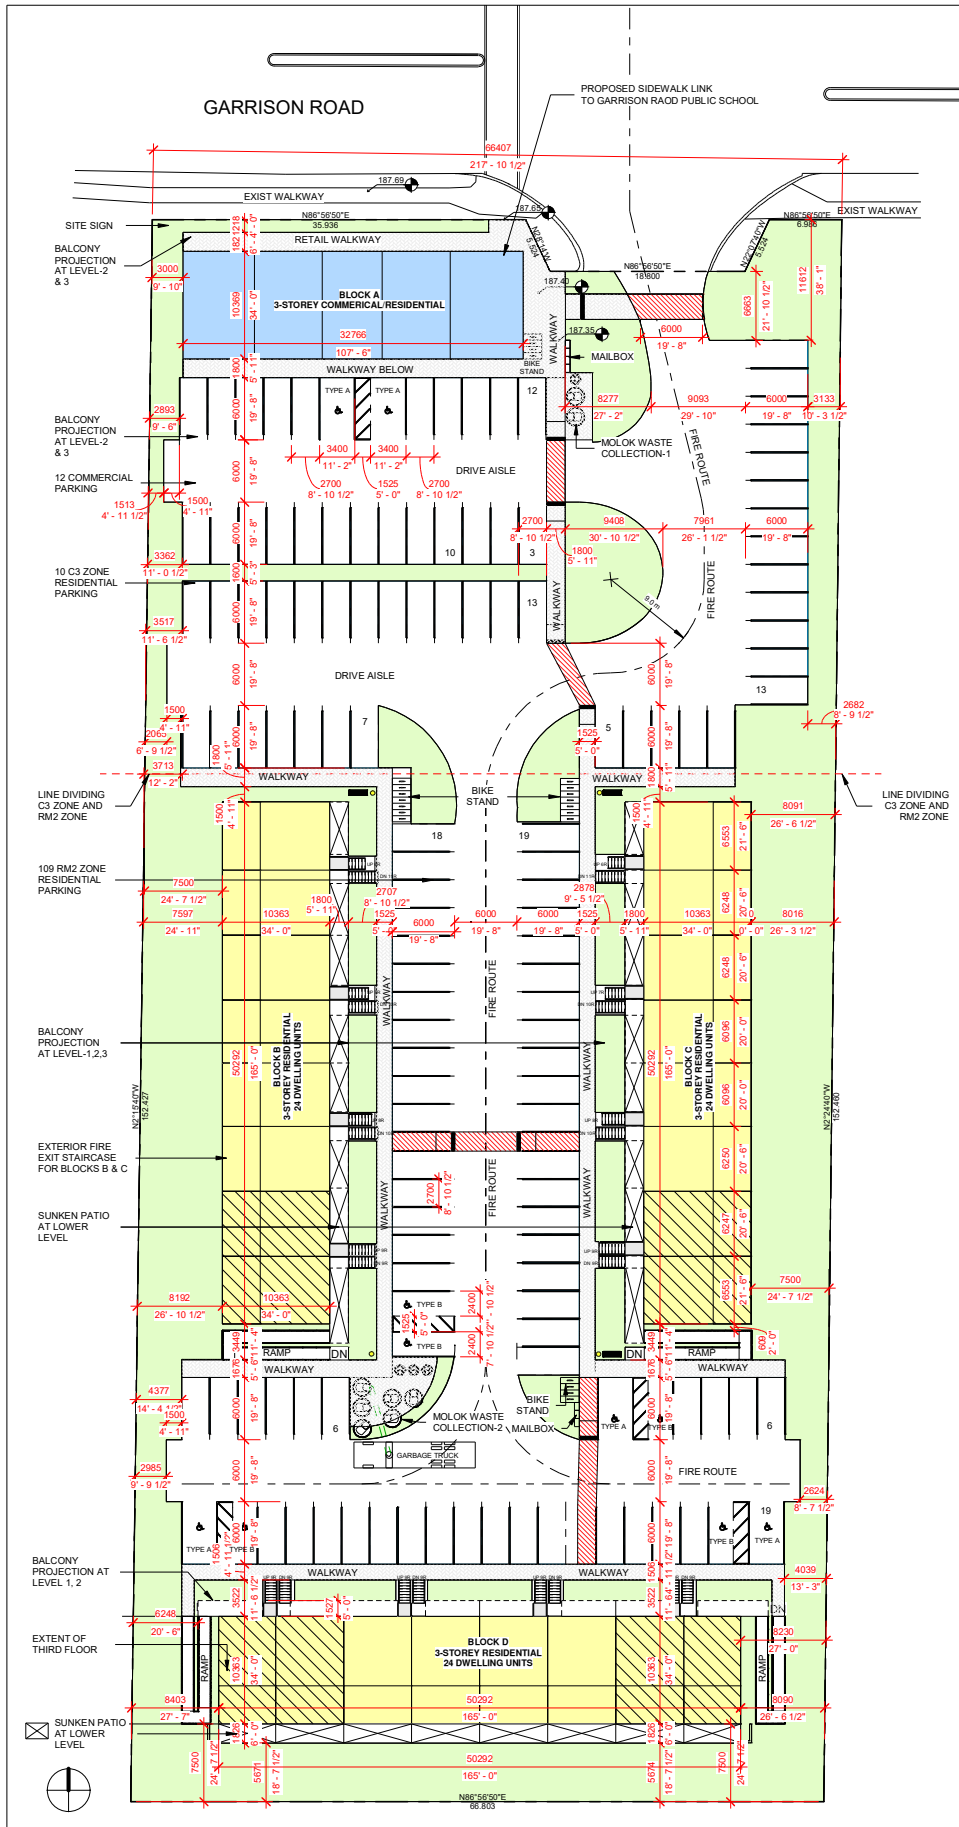

1 SITE PLAN  
1 : 325