


# PDS-28-2024 APPENDIX 2




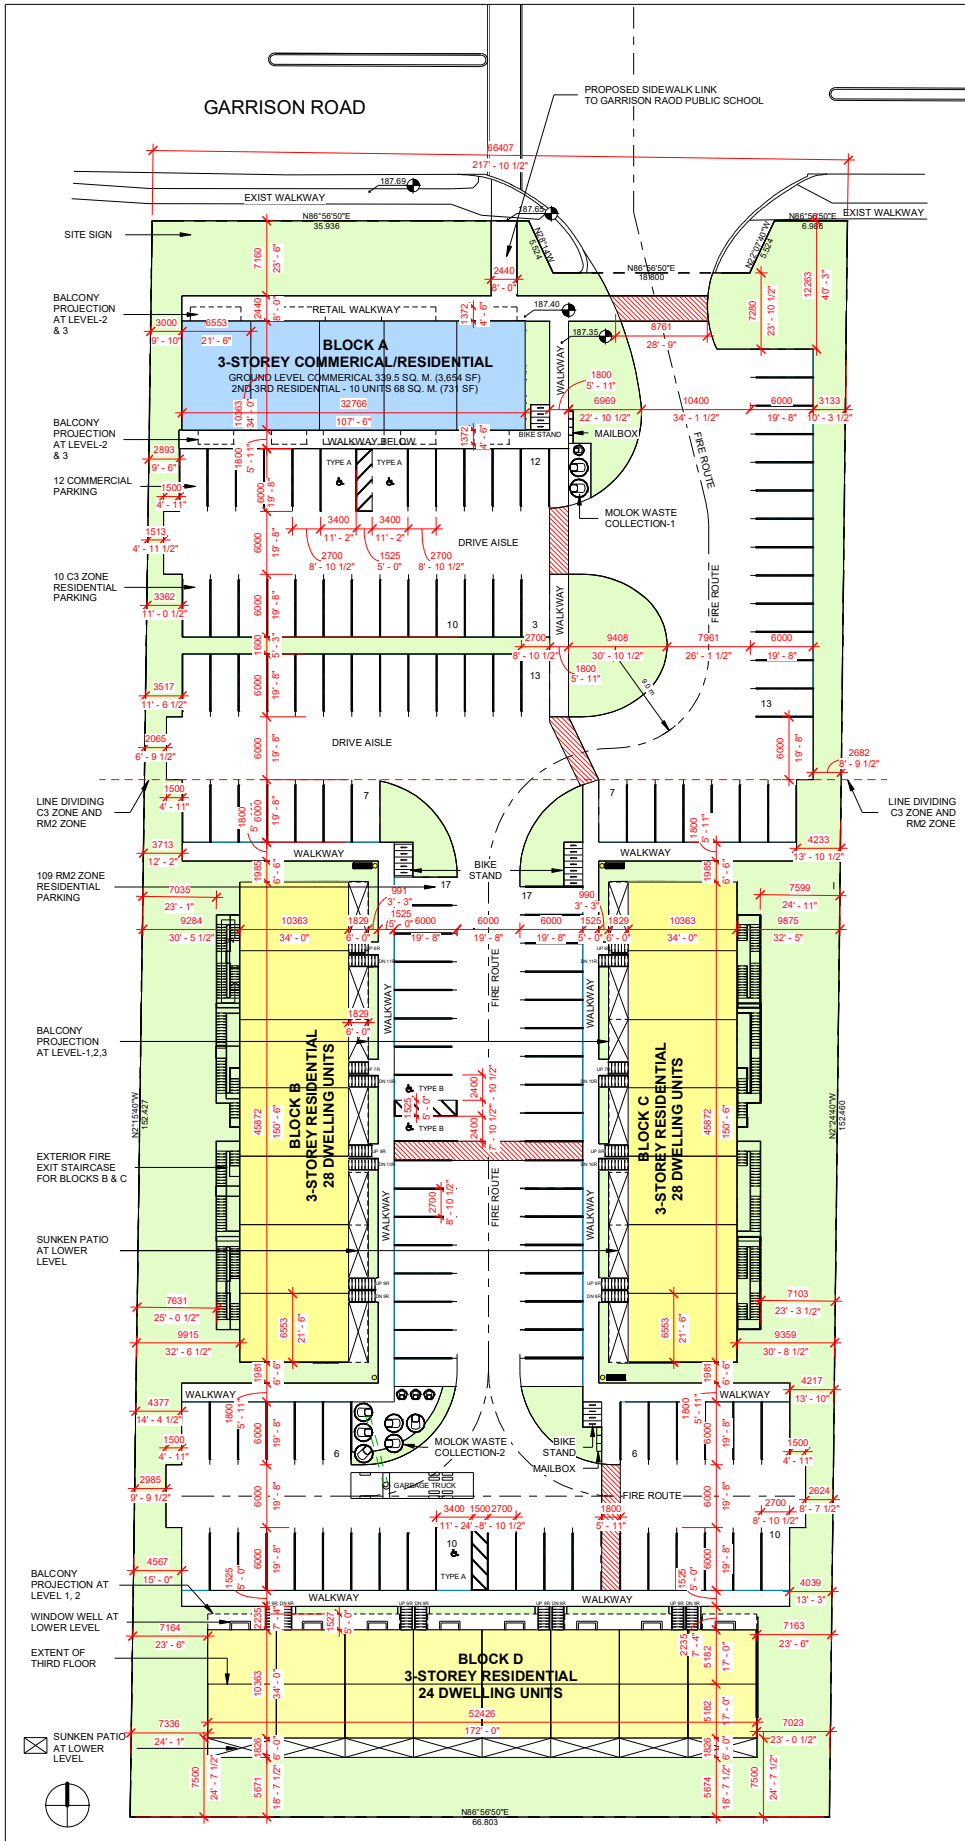


1 SITE PLAN  
1" = 325'



# PDS-28-2024 APPENDIX 2

File Name: K:\Projects\Project\_2022\2024\1127 Garrison Road (Rev Model)\2024.04.18 - 1127 Garrison Road - 204 & 014 - Revised Plans and Block Location.dwg  
 File Date: 2024/04/18 10:28:56 AM

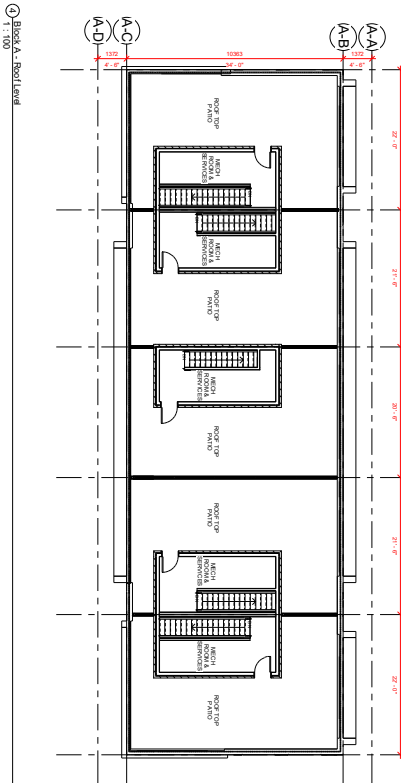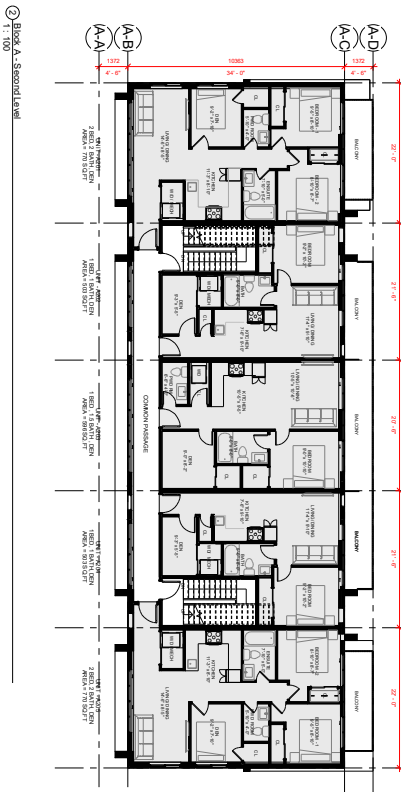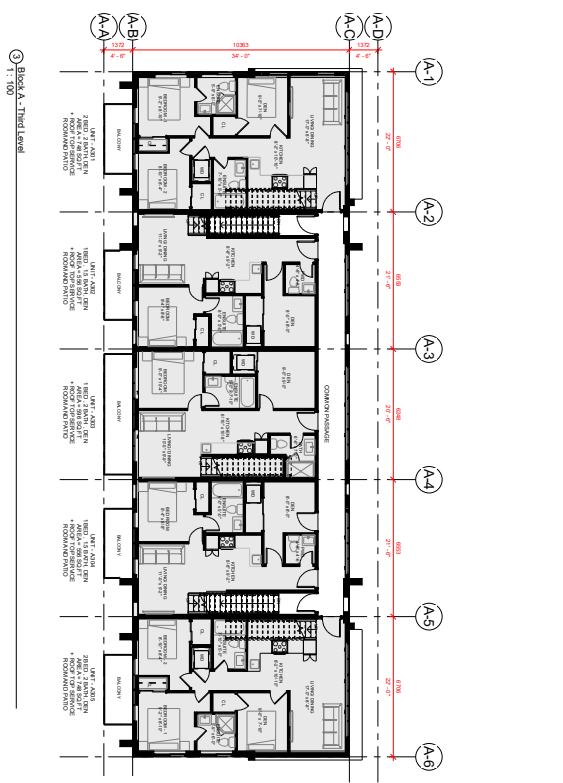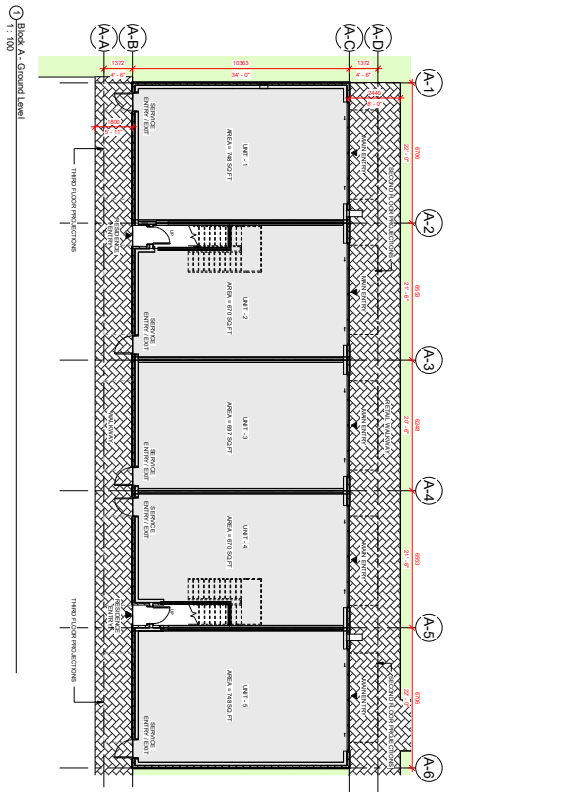


SCALE: 1:100  
 DATE: 2024/04/18  
 PROJECT: 21084  
 DRAWING: A200

## BLOCK A - FLOOR PLANS STACKED DWELLINGS

1127 GARRISON ROAD, FORT ERIE

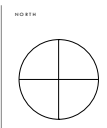



**organica**  
 studio + inc.

architecture | interiors | design | research

# PDS-28-2024 APPENDIX 2

File Name: X:\Projects\Project 2022\2024\1127 Garrison Road\Rev A\A01\2024.03.04.18 - 1127 Garrison Road - 2M & C.mxd  
 Plot Name: 2024.03.04.18 - 1127 Garrison Road

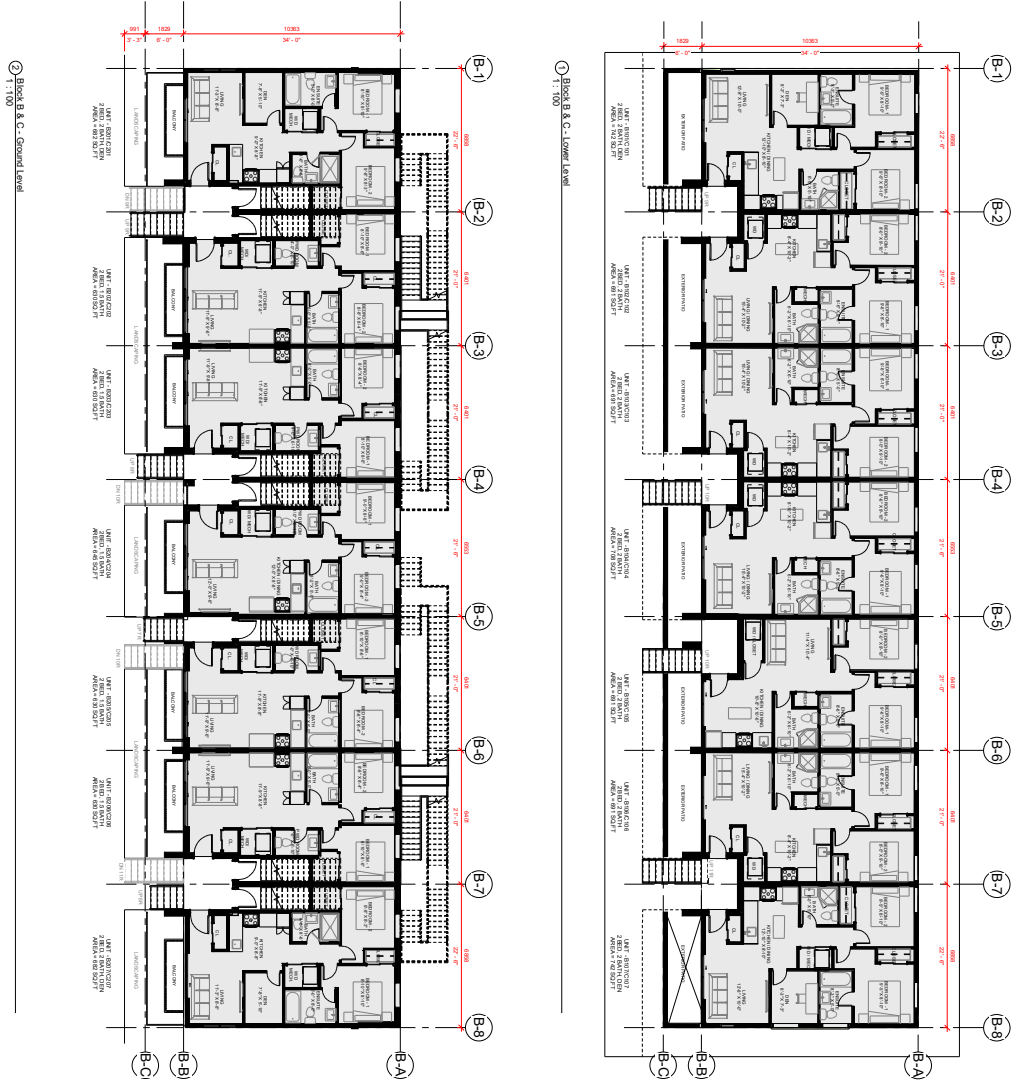


① Blocks B & C - Lower Level  
1:100

② Blocks B & C - Ground Level  
1:100

SCALE: 1"=60'  
 DATE: 03/04/2024  
 PROJECT: 1127 GARRISON ROAD  
 PROJECT NUMBER: 21084  
 SHEET: A201

## BLOCKS B & C - FLOOR PLANS STACKED DWELLINGS

1127 GARRISON ROAD, FORT ERIE

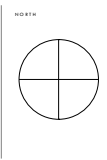




**organica**  
 studio + inc.

architecture | interiors | design | research

# PDS-28-2024 APPENDIX 2

File Name: X:\Projects\Project\_2022\2024\1127 Garrison Road (Rev Model)\2024.04.18 - 1127 Garrison Road - 2M & C.mxd  
 Plot Name: 2024.04.18 1127 Garrison Road

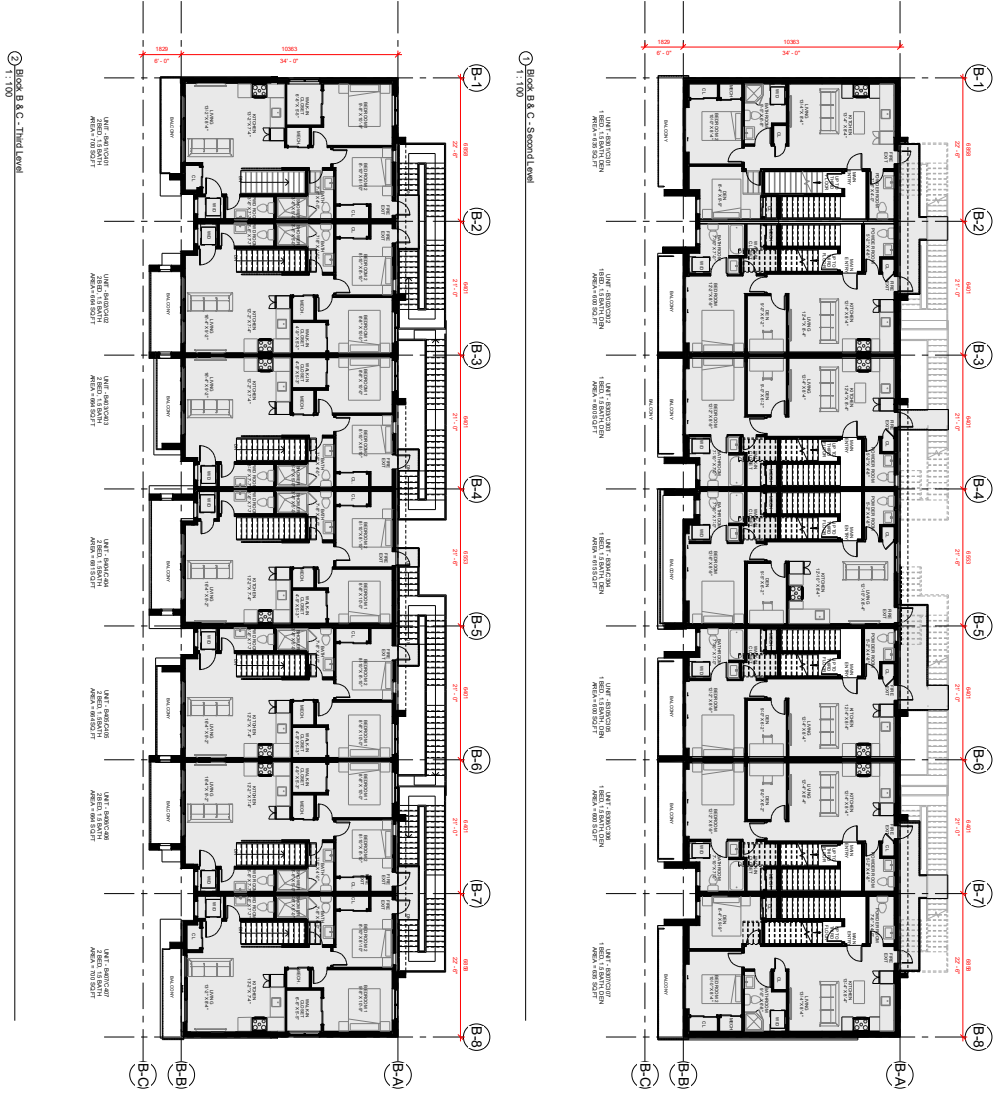

## BLOCKS B & C - FLOOR PLANS

### STACKED DWELLINGS

1127 GARRISON ROAD, FORT ERIE






**organica studio + inc.**  
 architecture | interiors | design | research

DATE: 2024.04.18  
 PROJECT NUMBER: 21084  
 SHEET: A202



# PDS-28-2024 APPENDIX 2

File Name: X:\Projects\2024\2024-0081 - 1127 Garrison Road (Rev Model)\2024.04.18 - 1127 Garrison Road - 2M & CM - Revised Plans and Block Location.dwg  
 Plot Name: 2024.04.18 11:02:46 AM

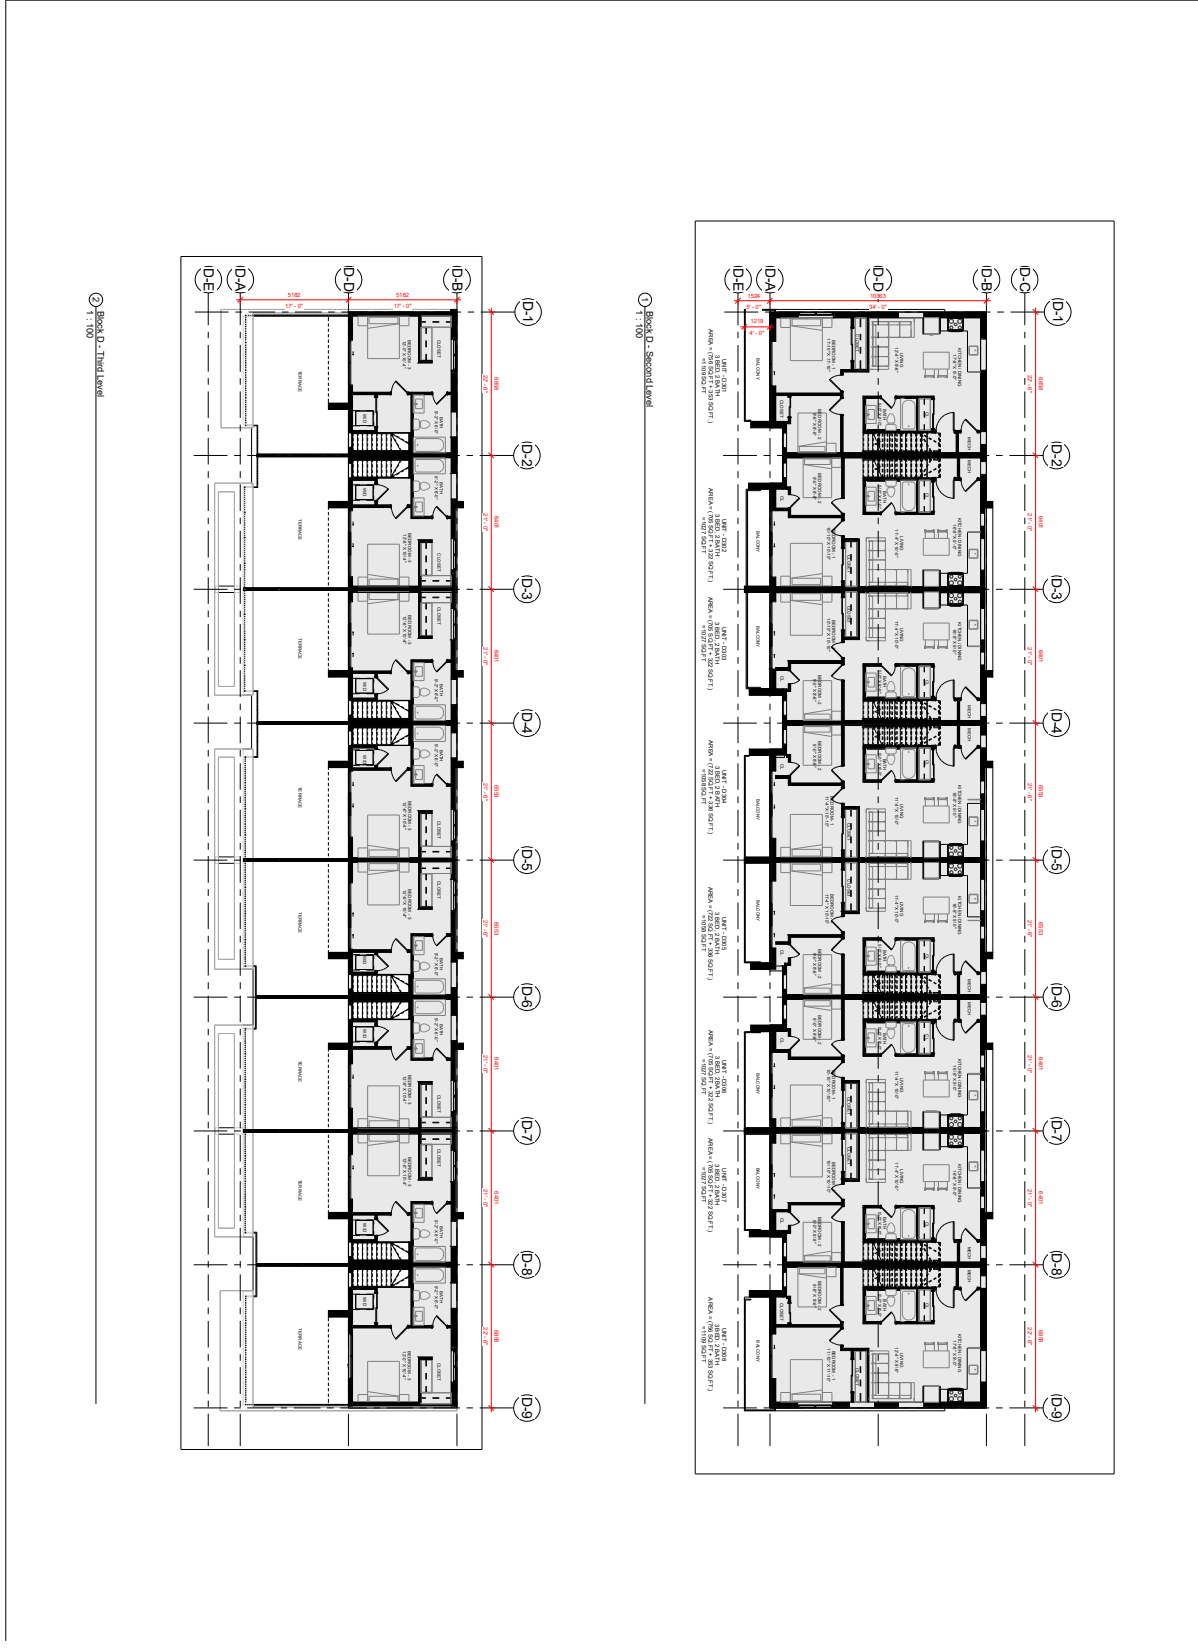

**BLOCKS D - FLOOR PLANS**

**STACKED DWELLINGS**

1127 GARRISON ROAD, FORT ERIE

SCALE: 1/8" = 1'-0"

DATE: 2024/04/18/24 AM

PROJECT: 21084

PROJECT MANAGER:








**organica studio + inc.**

architecture | interiors | design | research















