

COMMITTEE OF ADJUSTMENT APPLICATION

LOT 12, PLAN 343

IN THE

TOWN OF FORT ERIE


REGIONAL MUNICIPALITY OF NIAGARA

SCALE: 1 : 300




2024

WESTBROOK (22.86± WIDE) AVENUE
(FORMERLY MEDENDORP ROAD)

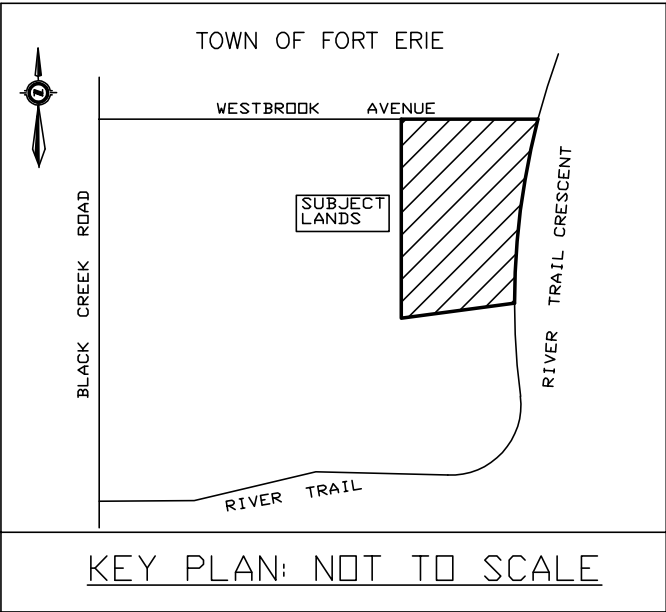

KEY PLAN: NOT TO SCALE

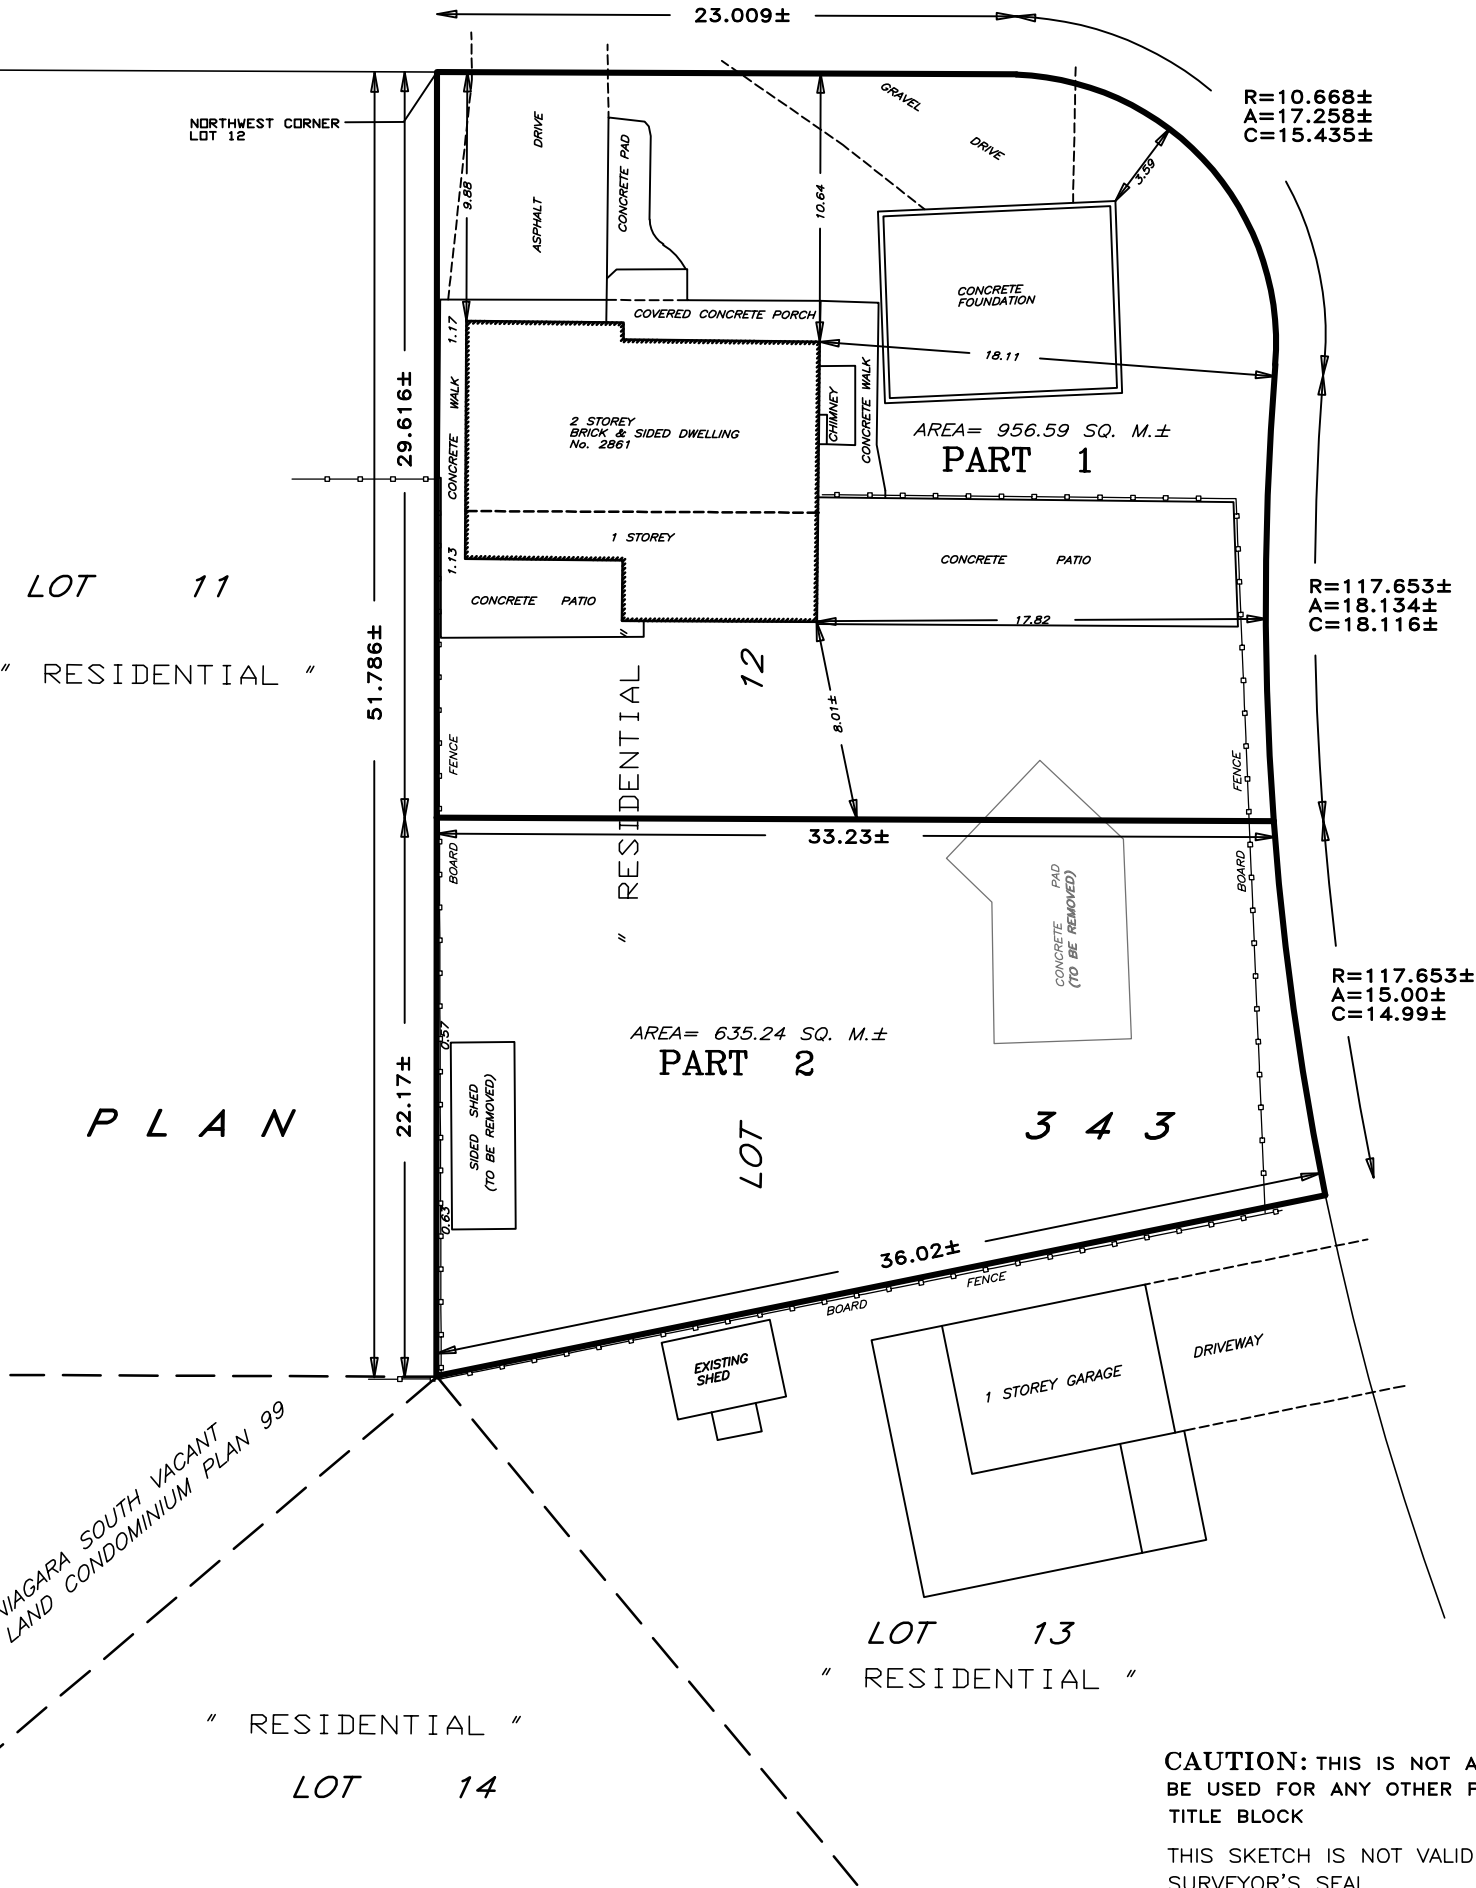

NOVEMBER 22, 2024
PHILIP S. SUDA O.L.S. DATE

SUDA & MALESZYK SURVEYING INC.
ONTARIO LAND SURVEYORS
26 EAST MAIN STREET, SUITE 2
WELLAND, ONTARIO L3B 3W3
TEL: (905) 732-7651

FILE: 24-114 JOB No: 6438-1